
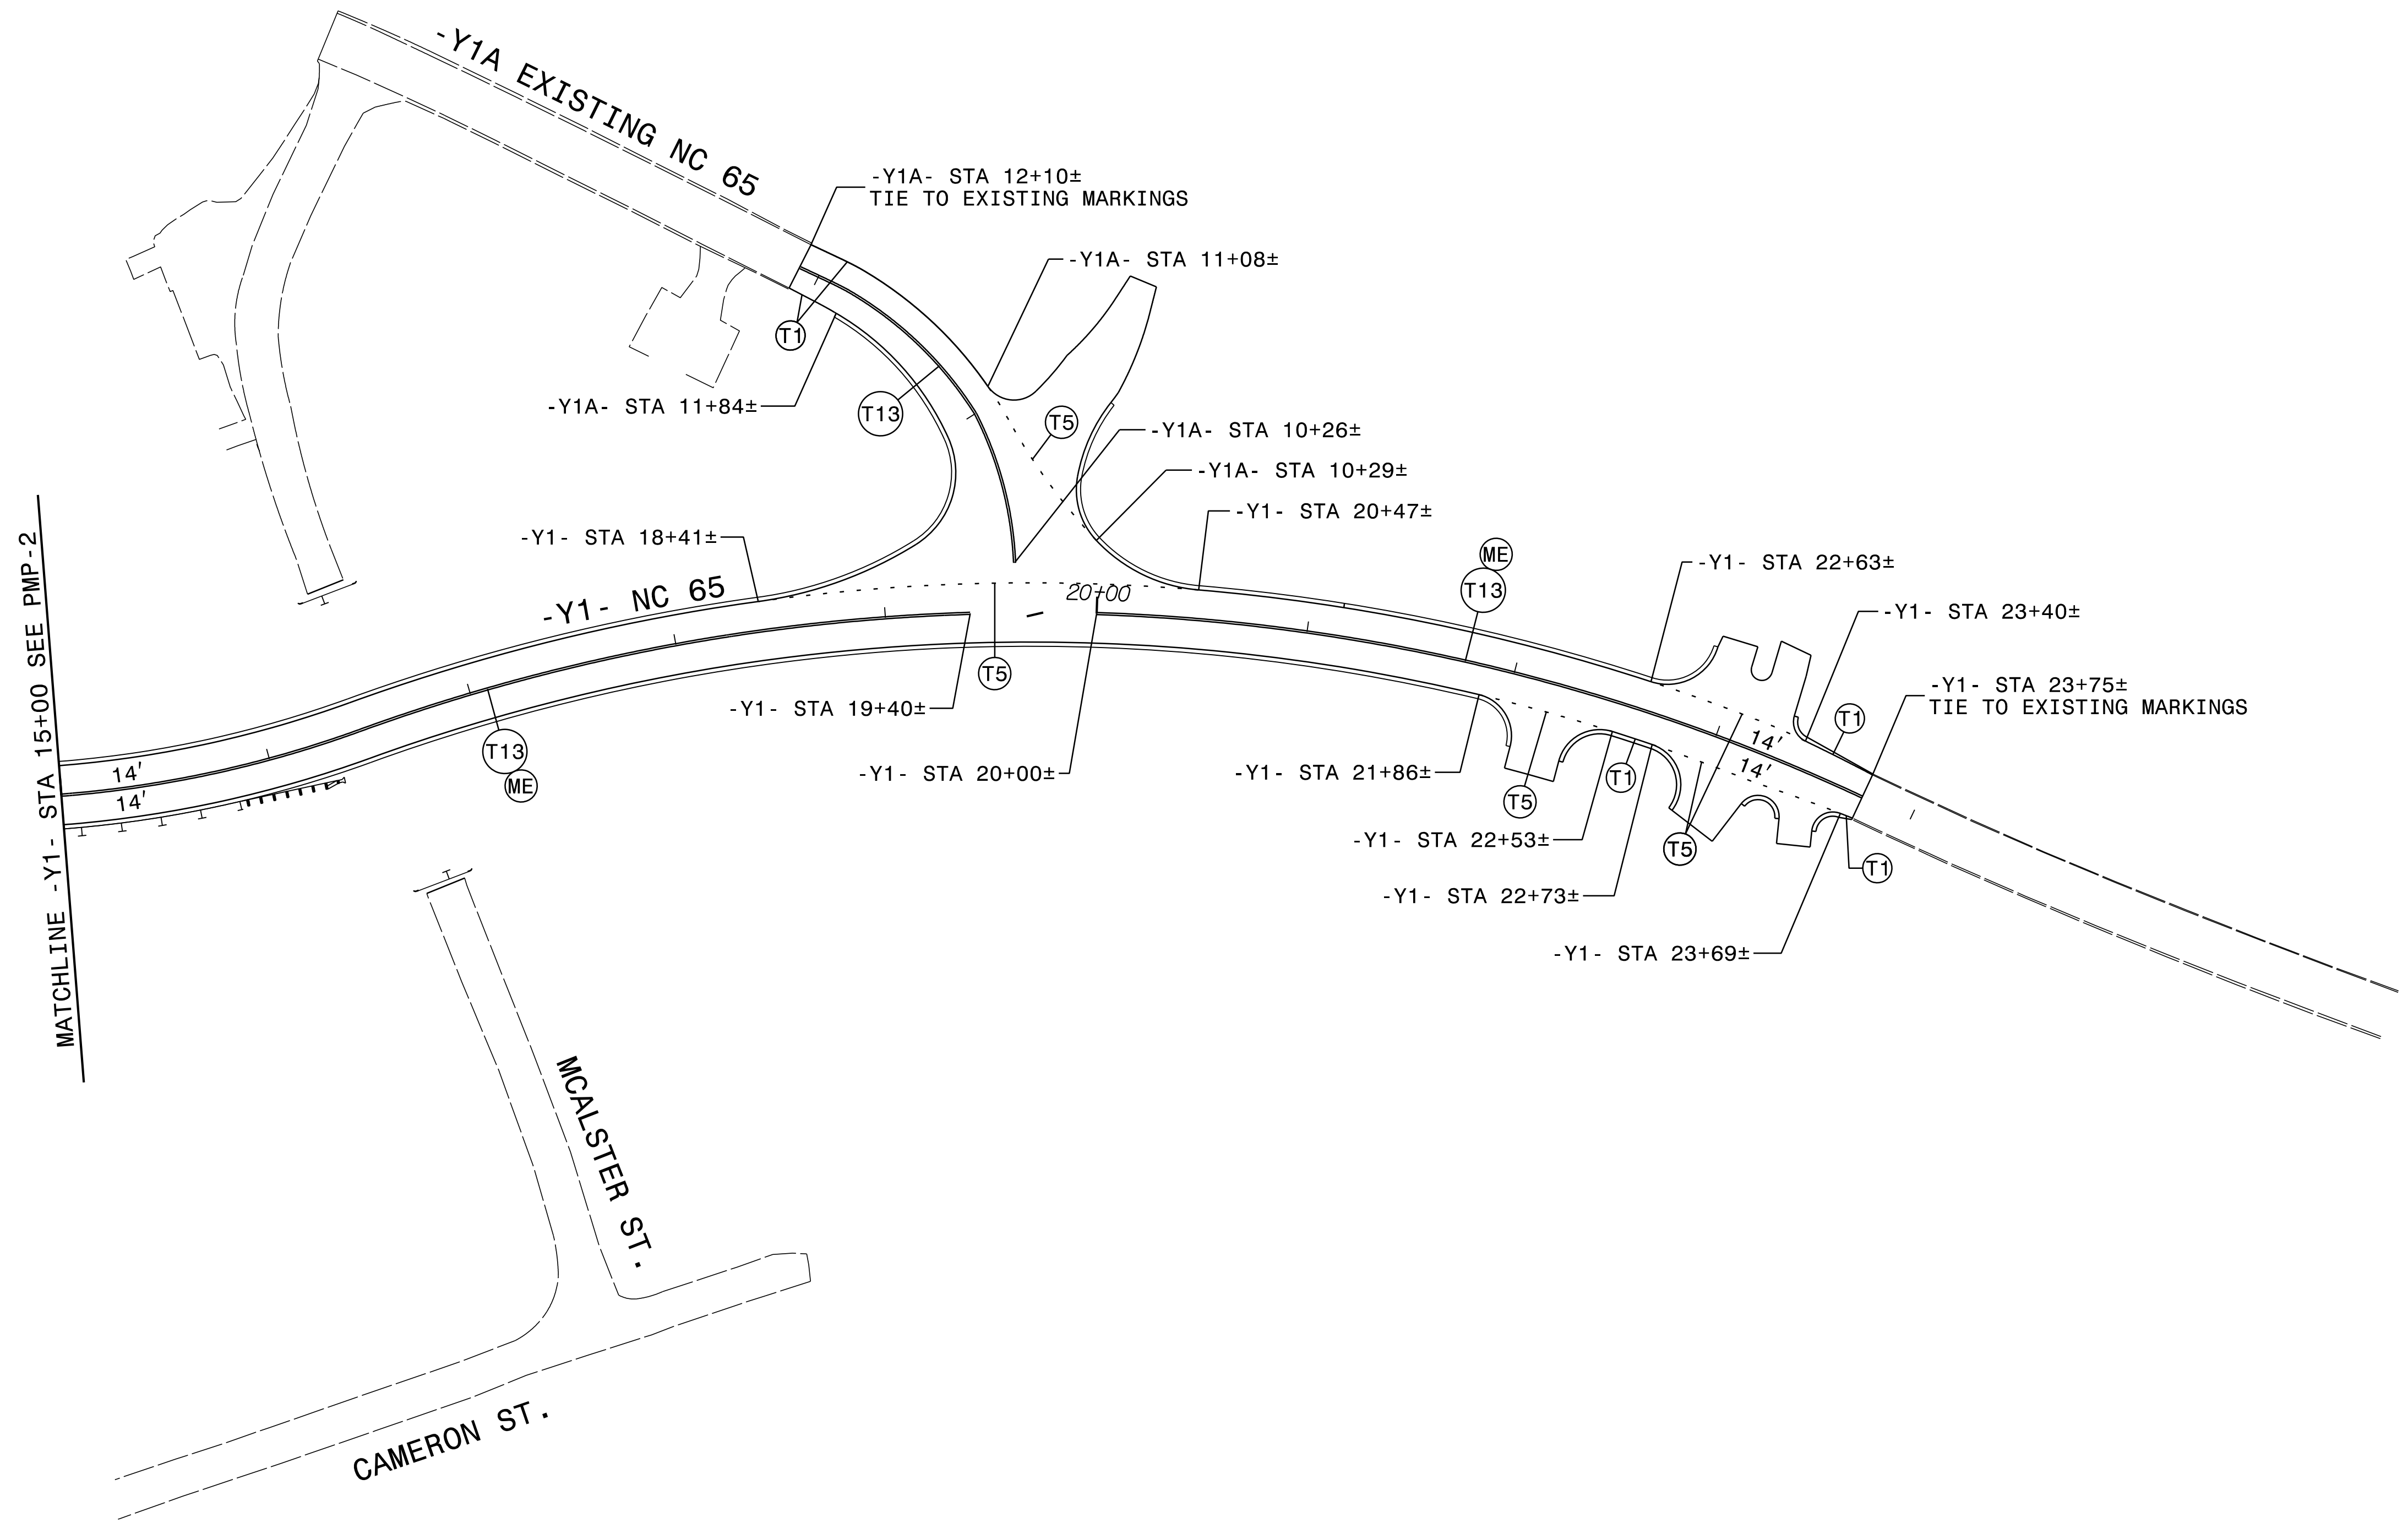
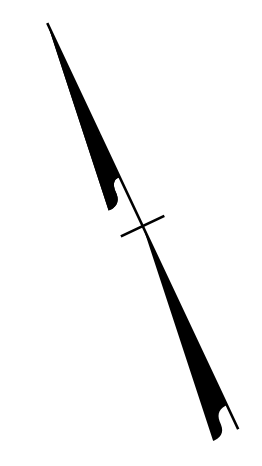


PROJECT	SHEET NO.
R-5768	PMP-4
APPROVED: <i>Kevin Biskay</i> BCC082828912474	
DATE: 11/9/2022	
SEAL	
	
DOCUMENT NOT CONSIDERED FINAL UNLESS ALL SIGNATURES COMPLETED	



11/9/2022
KWB/PMP_psh04.dgn
kbs

RKK
 P: (919) 578-9500
 8601 Six Forks Road Forum 1 Suite 700 | Raleigh, North Carolina 27615
 NC License No. F-0112
 Engineers | Construction Managers | Planners | Scientists
 www.rkk.com
 Responsive People | Creative Solutions

PAVEMENT MARKING DETAIL