
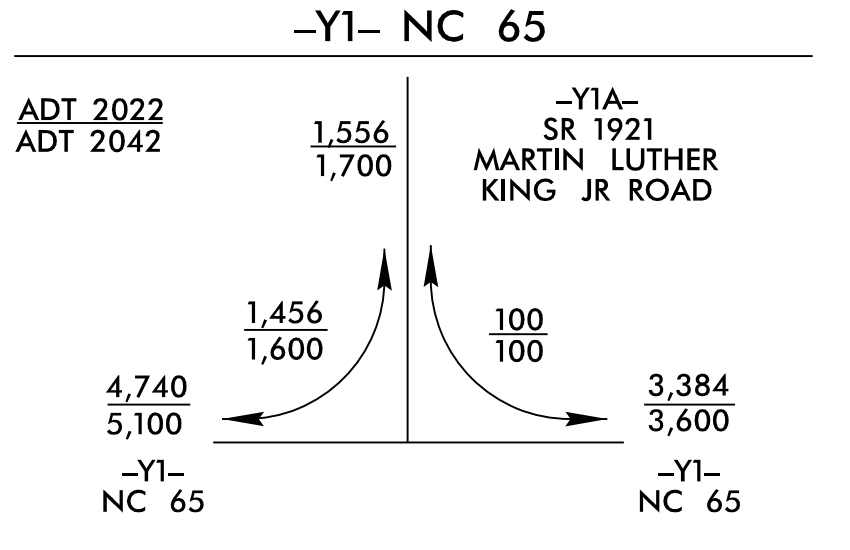


CLEARING AND GRUBBING
EROSION CONTROL FOR
CONSTRUCTION SHEET 5

NOTE:
PLACE TEMPORARY ROCK SEDIMENT DAMS TYPE - B
AND TEMPORARY ROCK SILT CHECKS TYPE - A AT
DRAINAGE OUTLETS.

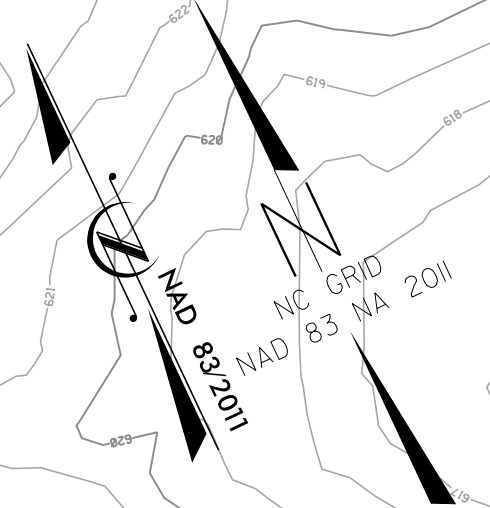

60 x 25 x 3
1.5 inch Skimmer
with 1.125 inch
Orifice Diameter
4 ft. weir
ID 5-2

60 x 22 x 3
1.5 inch Skimmer
with 1.0 inch
Orifice Diameter
4 ft. weir
ID 5-1


PAVEMENT REMOVAL

FOR -YI- PROFILE, SEE SHT. 7
FOR -YIA- PROFILE, SEE SHT. 7
FOR -DRI- PROFILE, SEE SHT. 7
FOR DITCH DETAILS, SEE SHT. 2D-1

RK&K
P: (919) 878-9560
8801 Six Forks Road, Forum 1, Suite 700
Raleigh, North Carolina 27615-3960
NC License No. F-0112

Engineers | Construction Managers | Planners | Scientists
www.rk.com
Responsive People | Creative Solutions

-YI-		-YIA-		-DRI-	
PI Sta 14+25.91	PI Sta 20+28.61	PI Sta 11+23.64	PI Sta 12+67.90	PI Sta 14+30.79	PI Sta 15+9.67
Δ = 50' 22" 00.7" (LT)	Δ = 44' 52" 04.1" (RT)	Δ = 49' 43" 41.6" (LT)	Δ = 0' 22" 32.9" (LT)	Δ = 5' 15" 06.7" (LT)	Δ = 24' 18" 49.0" (LT)
D = 10' 42" 34.2"	D = 6' 09" 39.0"	D = 32' 44" 25.6"	D = 1' 08" 45.3"	D = 5' 43" 46.5"	D = 28' 38" 52.4"
L = 470.30'	L = 728.27'	L = 151.89'	L = 32.79'	L = 91.66'	L = 84.87'
T = 251.56'	T = 383.96'	T = 81.10'	T = 16.40'	T = 45.86'	T = 34.36'
V = 535.00'	V = 930.00'	R = 175.00'	R = 5,000.00'	R = 1,000.00'	R = 200.00'
R = 40 MPH	R = 50 MPH	R = 25 MPH			R = 265.00'
SE = .04	SE = .04	SE = .04			R = 68.33'
RO = 100'	RO = 120'	RO = 70'			L = 76.62'
					T = 38.46'
					V = 15 MPH
					SE = R.C.
					RO = 30'

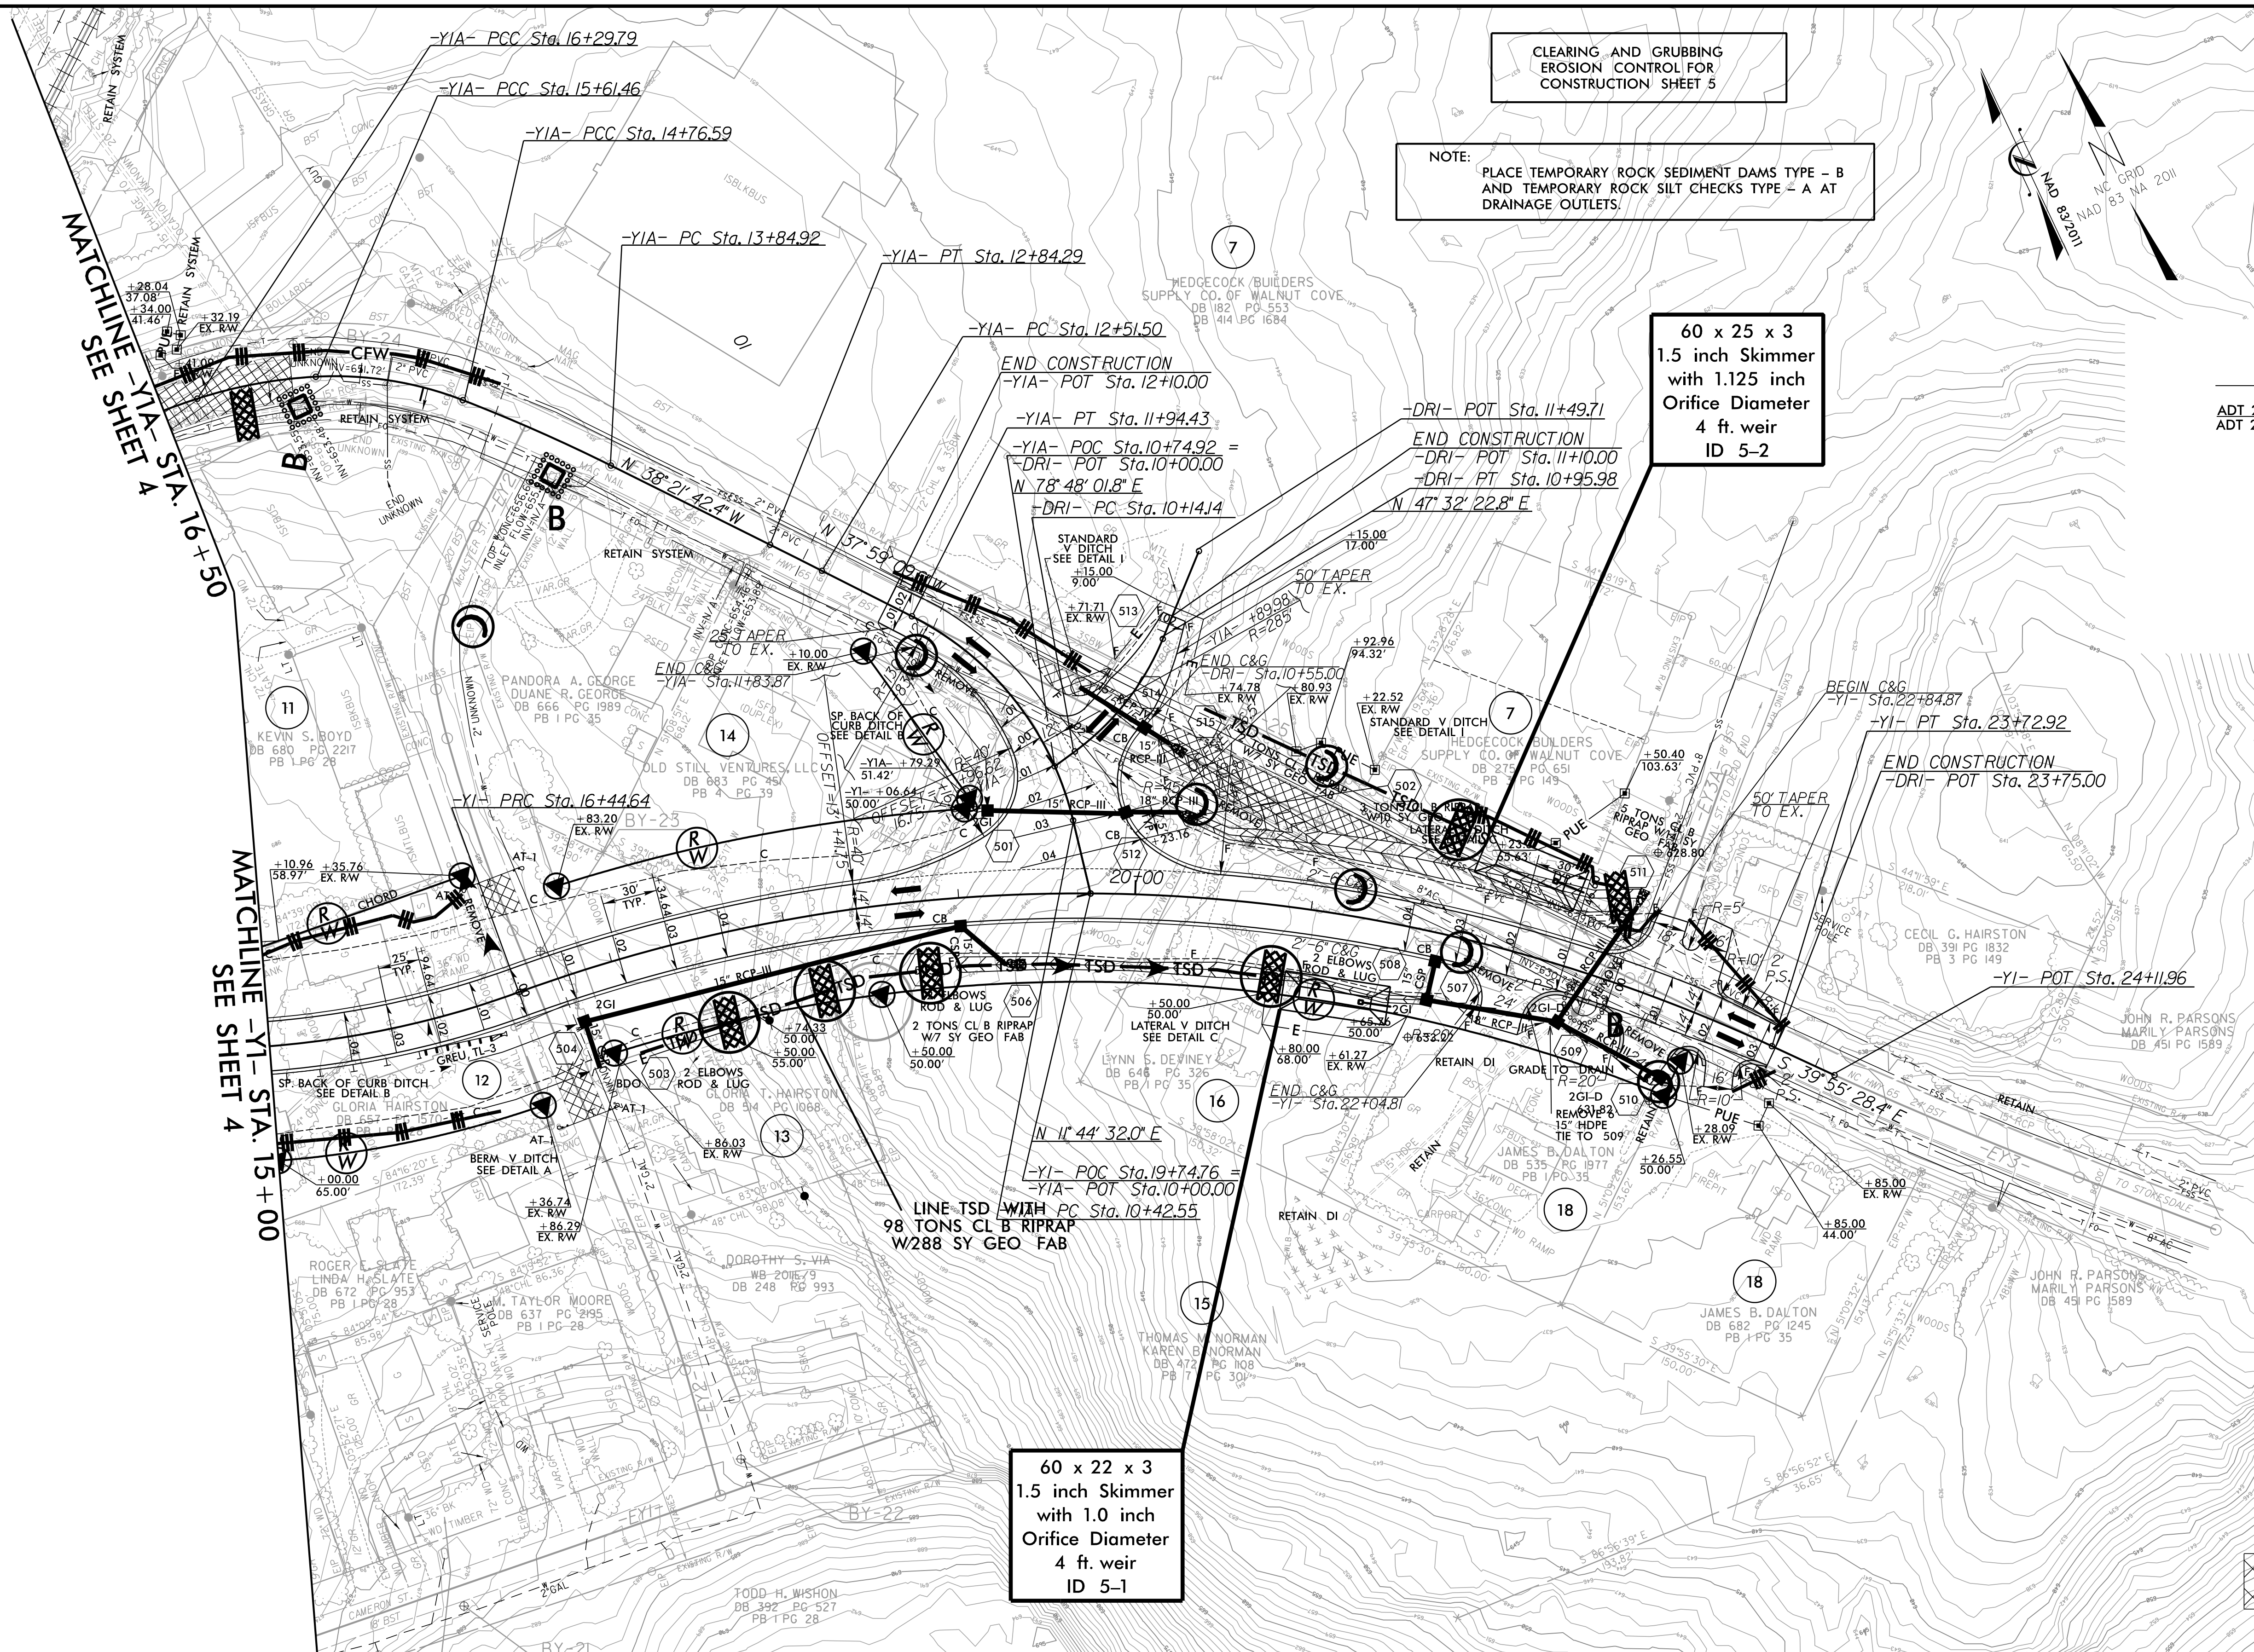

11/7/2022
 C:\pdr\sautes\CADD\PSH\Erosion Contr-01\NR-5768-EC.psh05.dgn
 PSH