


US 311 / NC 65

STOKES COUNTY

T.I.P. PROJECT R-5768

<u>LINE</u>	<u>SHEET NO.</u>
VOLUME SUMMARY	X-1A
-L-	X-1 THRU X-9
-Y1-	X-10 THRU X-14
-Y1A-	X-15
-Y2-	X-16
-DR1-	X-17
-EY6-	X-18

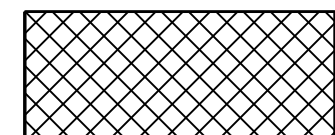

UNDERCUT EXCAVATION