
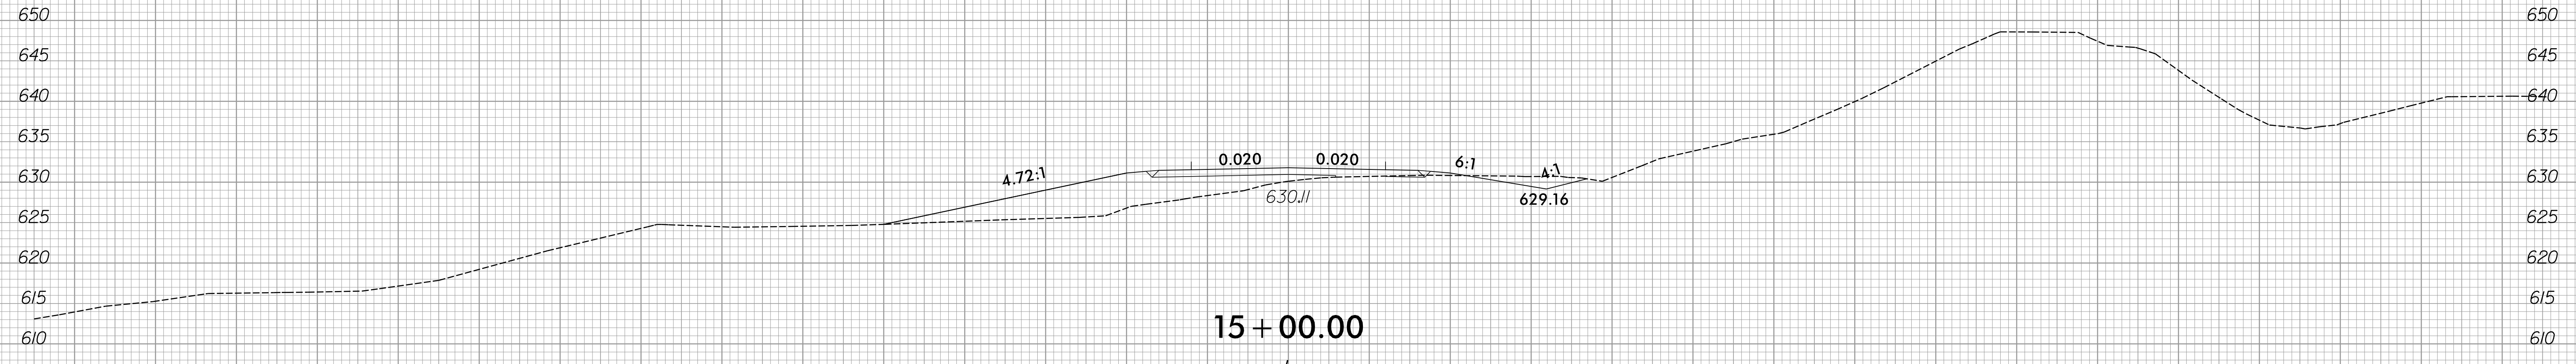
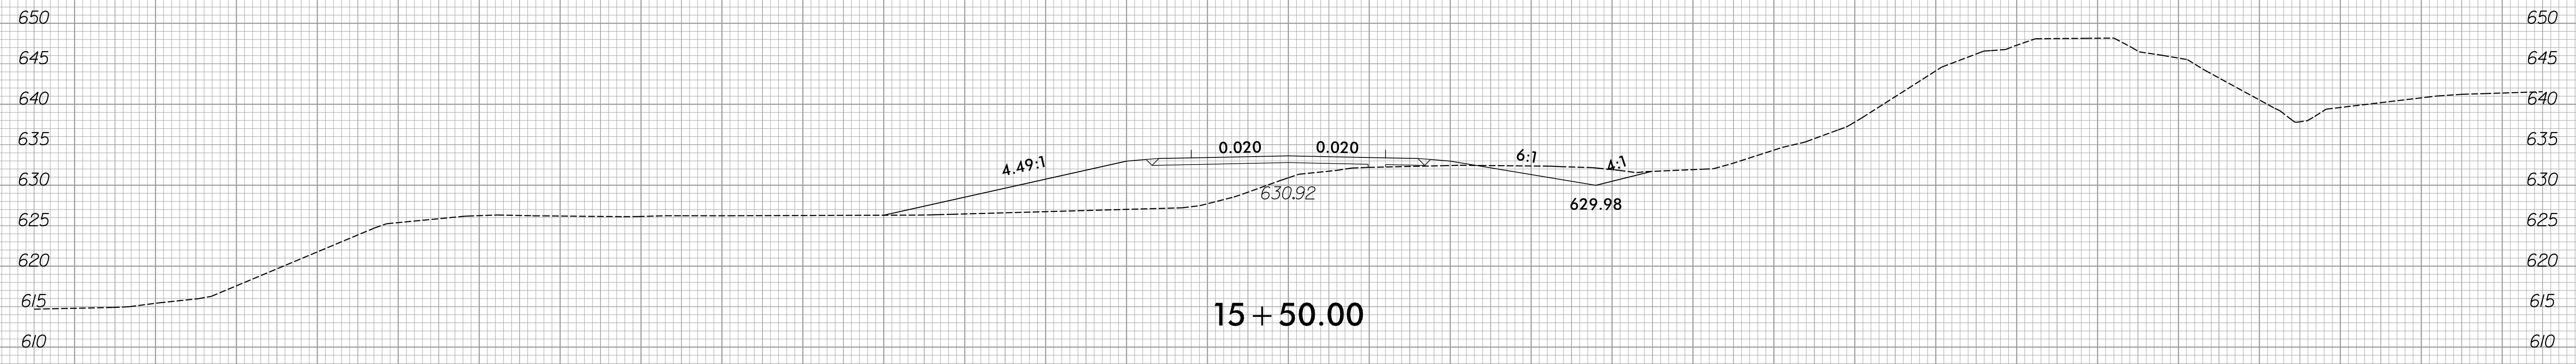
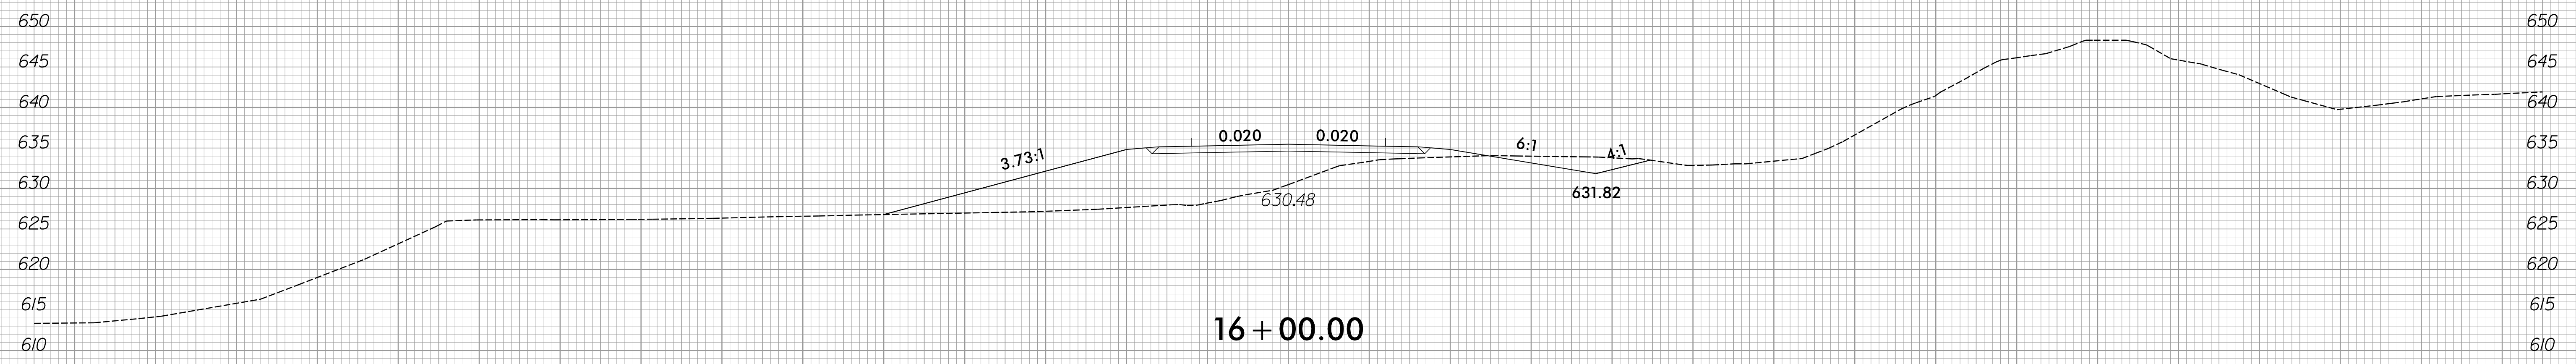


6/23/16

0	5	10	PROJ. REFERENCE NO.	SHEET NO.
█	█	█	R-5768	X-3

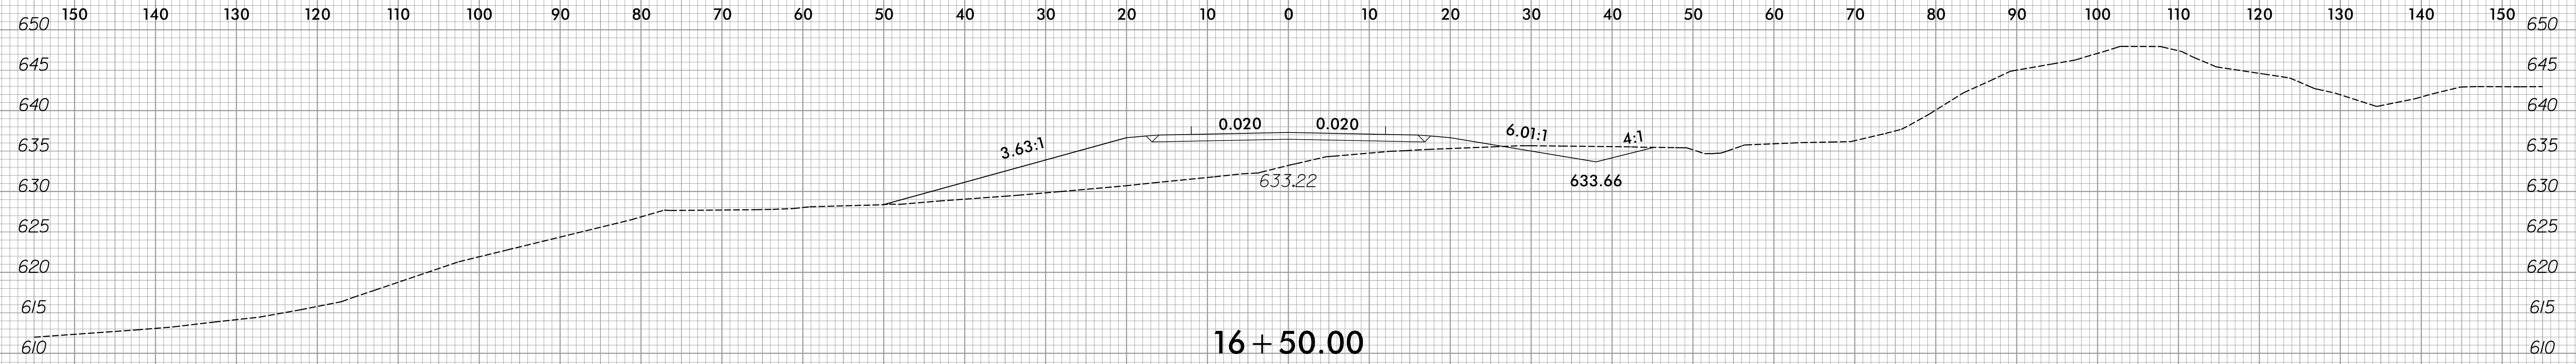

10/5/2022  
RAYCORP\proj\XSC\R-5768\_Rdy\_xpl.L.dgn  
default