



6/23/16

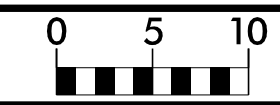

PROJ. REFERENCE NO.
R-5768

SHEET NO.
X-7

150 140 130 120 110 100 90 80 70 60 50 40 30 20 10 0 10 20 30 40 50 60 70 80 90 100 110 120 130 140 150

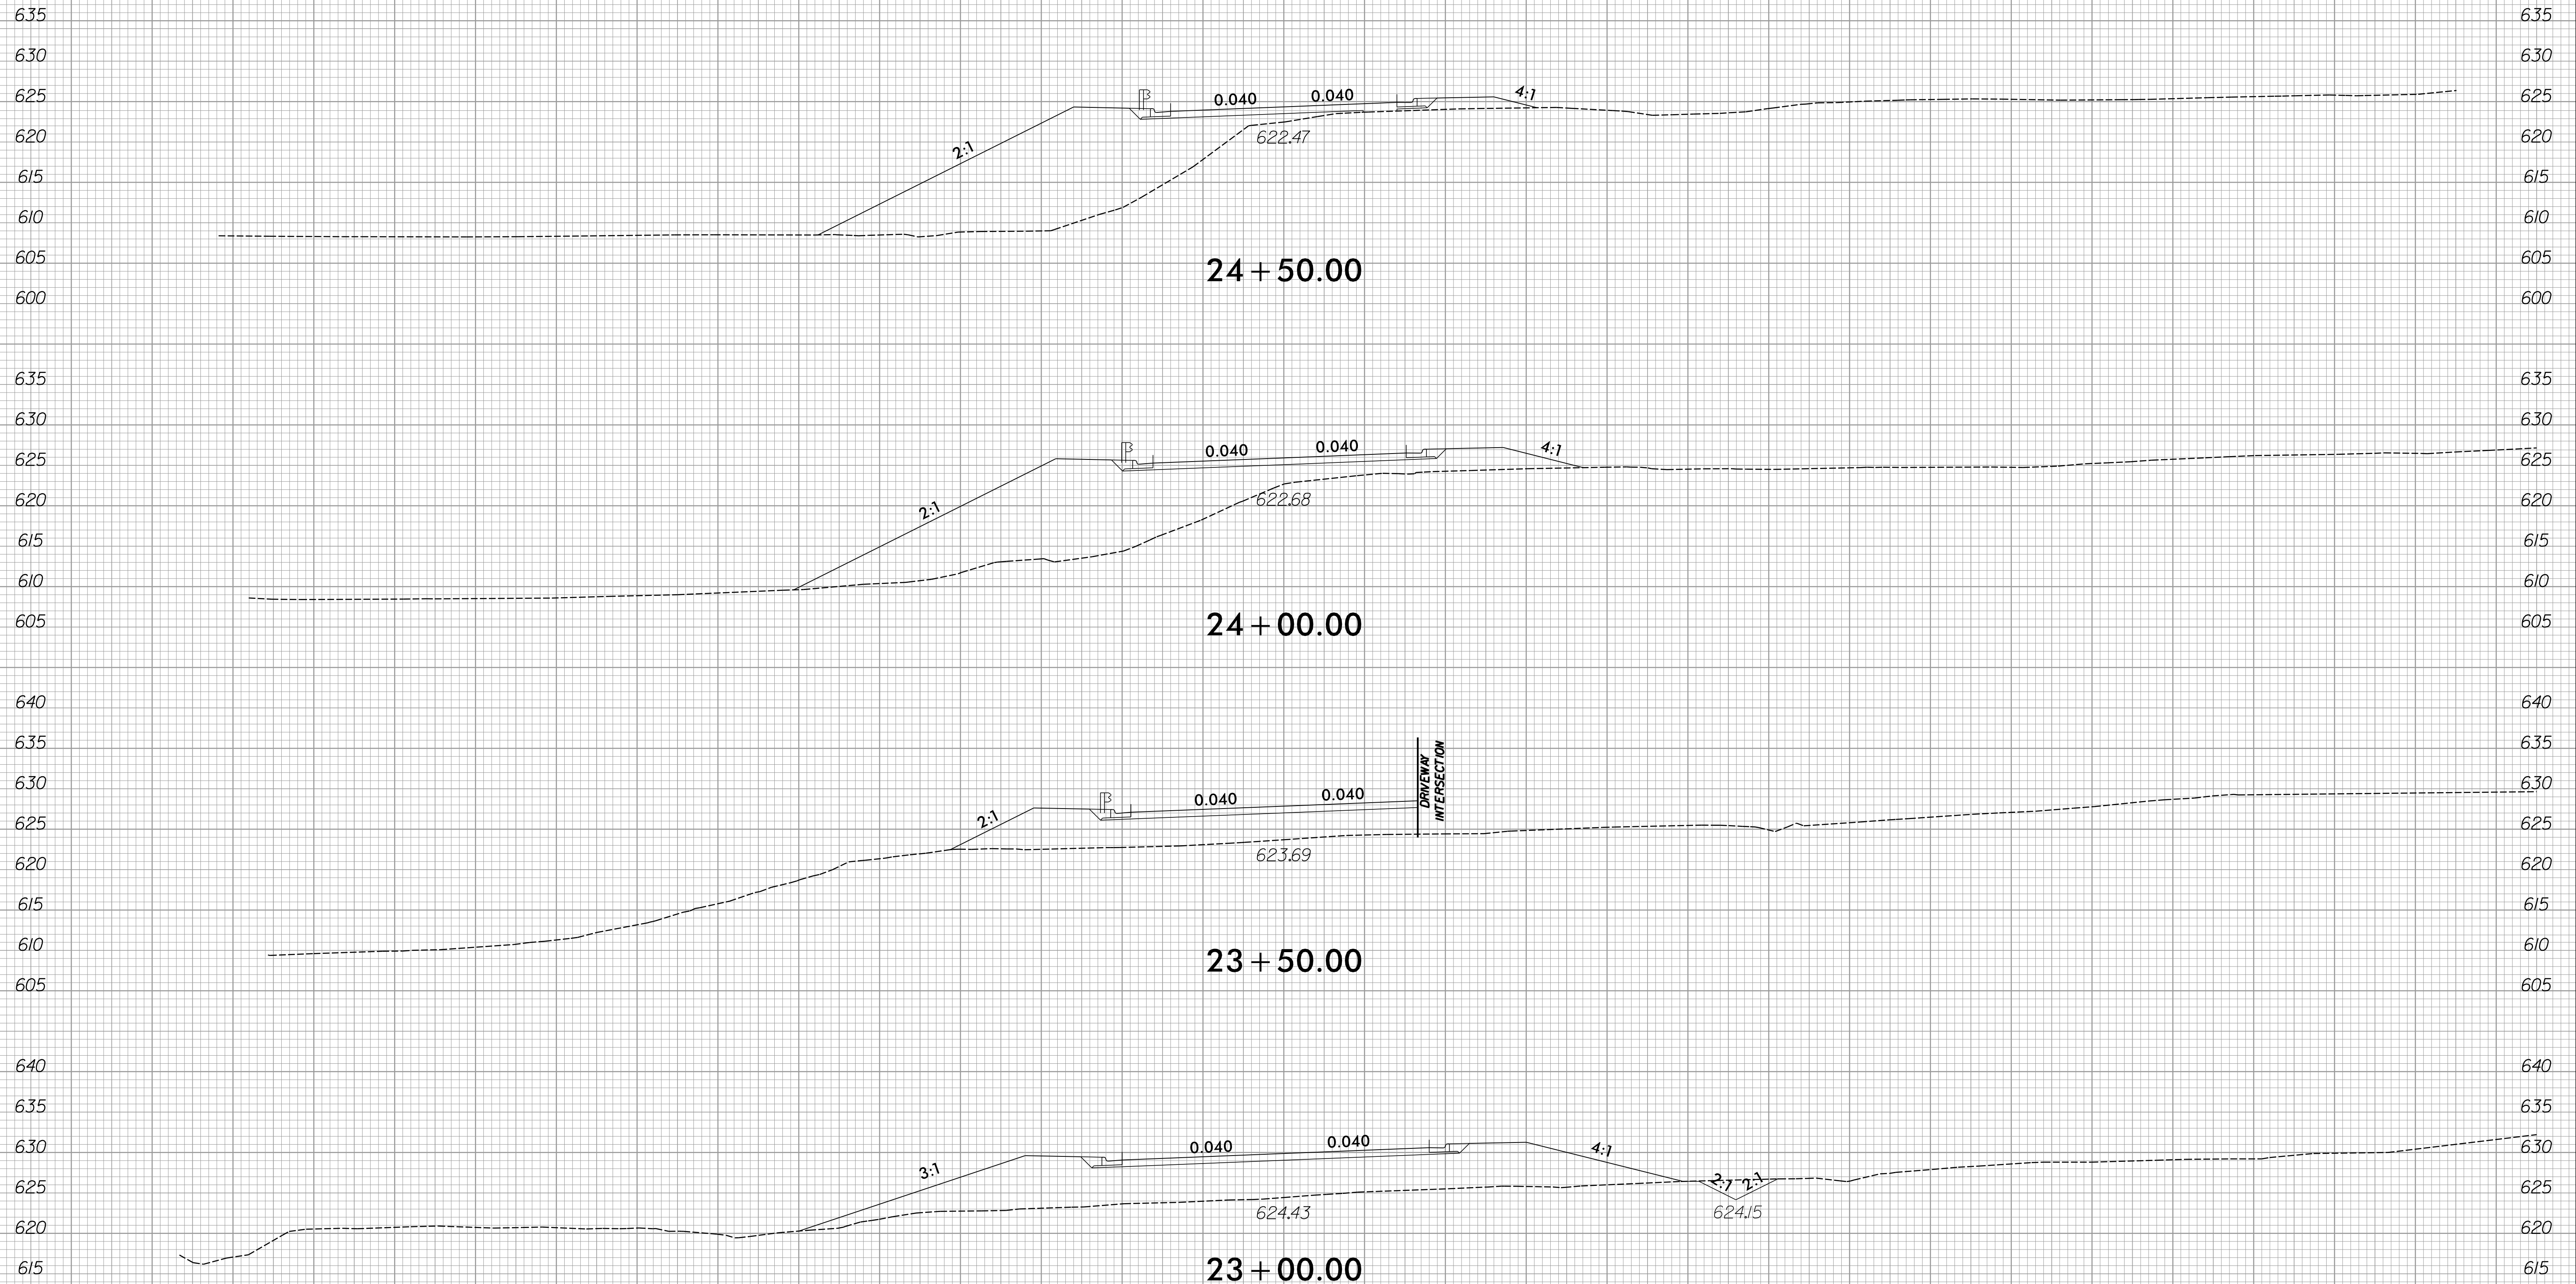

150 140 130 120 110 100 90 80 70 60 50 40 30 20 10 0 10 20 30 40 50 60 70 80 90 100 110 120 130 140 150

3/14/2022
R:\Roadway\XSC\AR-5768_Rdy_xpl_L.dgn