

SIGN NUMR: 19B TYPE: A Overhead BACKG. COLOR: Green DESIGN BY: DME CHECKED BY: AIA DATE: Aug 25, 2021
 QUANTITY: 1 PROJECT ID: I-5999 LOCATION: I-540 DIV: 05


SIGN WIDTH: 192" HEIGHT: 66" TOTAL AREA: 88.0 Sq.Feet

MAT'L: 0.125" ALUMINUM

BORDER TYPE: FLUSH RECESS: 0" WIDTH: 2" RADII: 12"

NO. Z BARS: 2 LENGTH: 184.0"

SYMBOL	X	Y	WID	HT

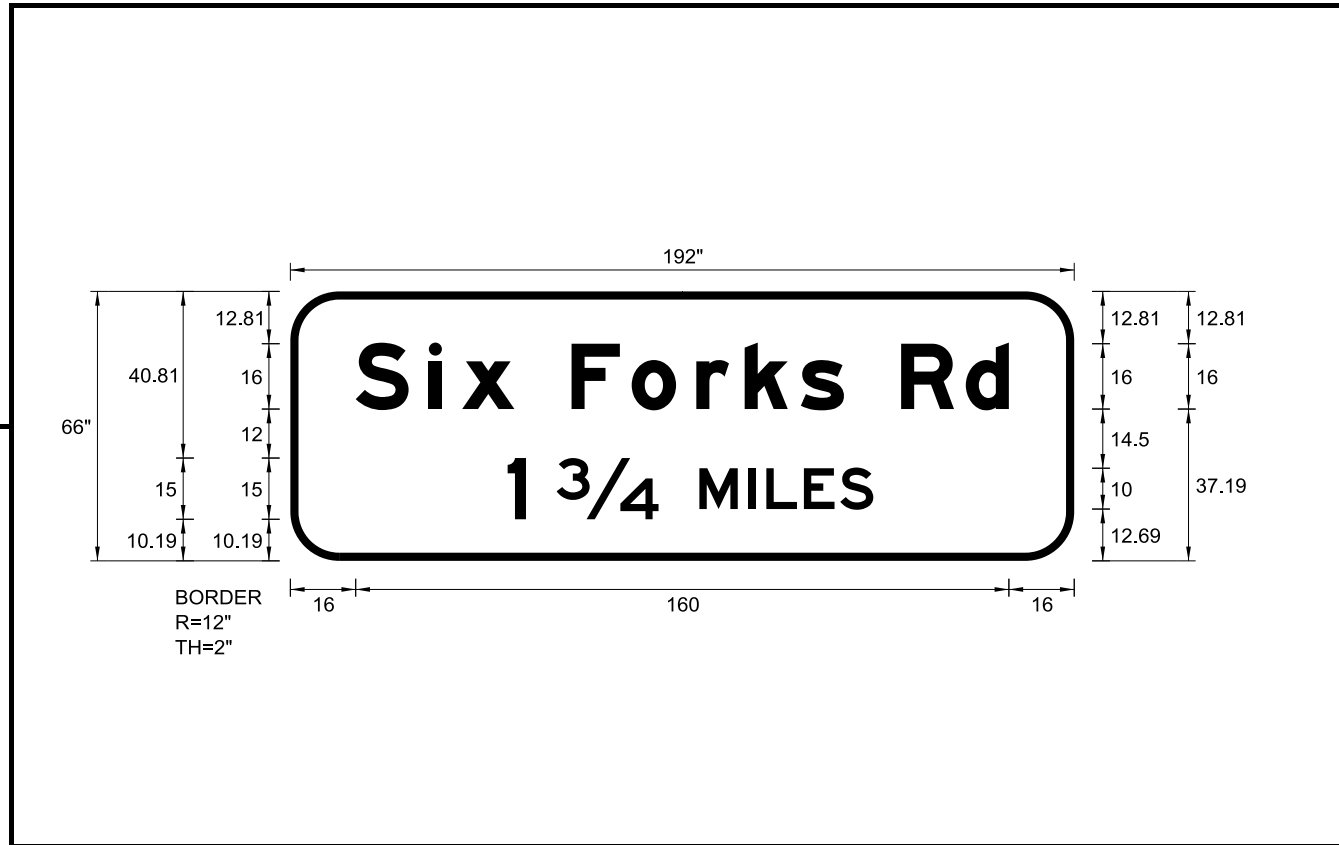

USE NOTES: 1,5
 1. Legend and border shall be direct applied Grade A reflective sheeting.
 2. Legend and border shall be direct applied Grade C reflective sheeting.
 3. Shields shall be Grade A reflective sheeting on 0.032" aluminum and demountable.
 4. Background shall be Grade B reflective sheeting.
 5. Background shall be Grade C reflective sheeting.
 6. Center arrow(s) vertically on sign.

Letter spacings are to start of next letter													Series/Size	
													Text Length	
S	i	x	F	o	r	k	s	R	d				EM 2000	
16	17.92	8.16	12.8	14	14.72	15.84	11.84	13.76	10.56	14	15.84	10.56	16	160
1		3/4	M	I	L	E	S							E 2000
53.21	4.5	7.5	24.98	10	12	4.4	9.2	8.9	8.1	49.21				89.58

Spacing Factor is 1 unless specified otherwise
 FILENAME: GSENG

SIGN NUMR: 20B,22B TYPE: A Overhead BACKG. COLOR: Green DESIGN BY: DME CHECKED BY: AIA DATE: Aug 25, 2021
 QUANTITY: 2 PROJECT ID: I-5999 LOCATION: I-540 DIV: 05


SIGN WIDTH: 210" HEIGHT: 120" TOTAL AREA: 175.0 Sq.Feet

MAT'L: 0.125" ALUMINUM

BORDER TYPE: FLUSH RECESS: 0" WIDTH: 2" RADII: 12"

NO. Z BARS: 3 LENGTH: 202.0"

SYMBOL	X	Y	WID	HT
M1-S-2-36-15C	65.21	70	36	36
AR_Type A	166.09	46.21	22.24	35.02

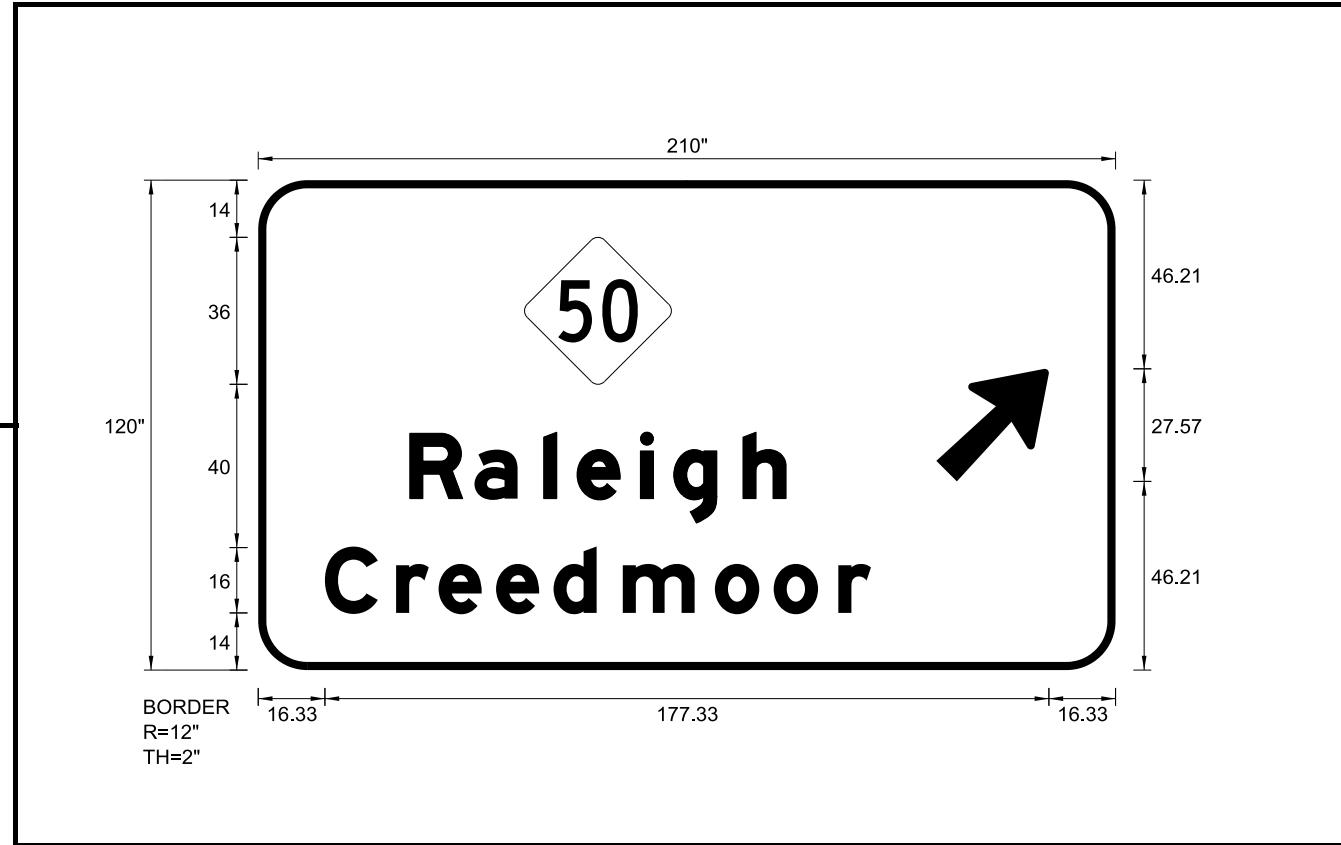

USE NOTES: 1,3,5,6
 1. Legend and border shall be direct applied Grade A reflective sheeting.
 2. Legend and border shall be direct applied Grade C reflective sheeting.
 3. Shields shall be Grade A reflective sheeting on 0.032" aluminum and demountable.
 4. Background shall be Grade B reflective sheeting.
 5. Background shall be Grade C reflective sheeting.
 6. Center arrow(s) vertically on sign.

Letter spacings are to start of next letter													Series/Size
													Text Length
R	a	l	e	i	g	h							EM 2000
37.13	15.84	16.96	8.16	15.52	8.16	16.96	10.56	80.71					92.16
C	r	e	e	d	s	o	o	r					EM 2000
16.33	17.44	10.4	14.08	14.08	16.96	22.56	14.4	15.84	8	59.91			133.76

Spacing Factor is 1 unless specified otherwise
 FILENAME: GSENG

SIGN NUMR: 21B TYPE: A Overhead BACKG. COLOR: Green DESIGN BY: DME CHECKED BY: AIA DATE: Aug 25, 2021
 QUANTITY: 1 PROJECT ID: I-5999 LOCATION: I-540 DIV: 05


SIGN WIDTH: 192" HEIGHT: 72" TOTAL AREA: 96.0 Sq.Feet

MAT'L: 0.125" ALUMINUM

BORDER TYPE: FLUSH RECESS: 0" WIDTH: 2" RADII: 12"

NO. Z BARS: 2 LENGTH: 184.0"

SYMBOL	X	Y	WID	HT

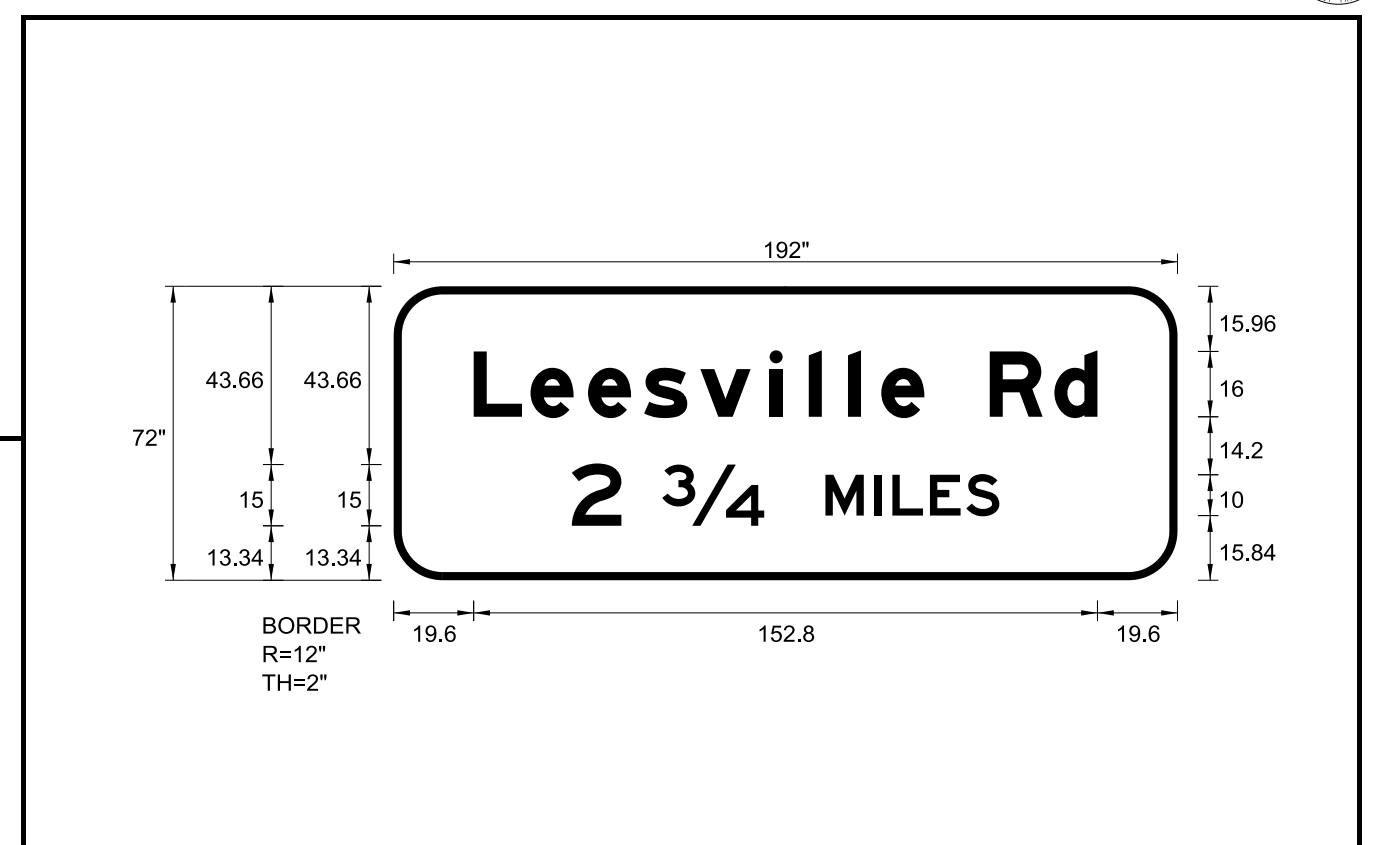

USE NOTES: 1,5
 1. Legend and border shall be direct applied Grade A reflective sheeting.
 2. Legend and border shall be direct applied Grade C reflective sheeting.
 3. Shields shall be Grade A reflective sheeting on 0.032" aluminum and demountable.
 4. Background shall be Grade B reflective sheeting.
 5. Background shall be Grade C reflective sheeting.
 6. Center arrow(s) vertically on sign.

Letter spacings are to start of next letter													Series/Size	
													Text Length	
L	e	e	s	v	i	l	e	R	d				EM 2000	
19.6	13.92	14.08	13.76	13.76	16.96	9.6	9.6	8.16	10.56	16	15.84	10.56	19.6	152.8
2		3/4	M	I	L	E	S							E 2000
43.64	12.15	10	24.98	15	12	4.4	9.2	8.9	8.1	43.64				104.73

Spacing Factor is 1 unless specified otherwise
 FILENAME: GSENG

SIGN NUMR: 23B,32B TYPE: A Overhead BACKG. COLOR: Green DESIGN BY: DME CHECKED BY: AIA DATE: Aug 25, 2021
 QUANTITY: 2 PROJECT ID: I-5999 LOCATION: I-540 DIV: 05


SIGN WIDTH: 192" HEIGHT: 66" TOTAL AREA: 88.0 Sq.Feet

MAT'L: 0.125" ALUMINUM

BORDER TYPE: FLUSH RECESS: 0" WIDTH: 2" RADII: 12"

NO. Z BARS: 2 LENGTH: 184.0"

SYMBOL	X	Y	WID	HT

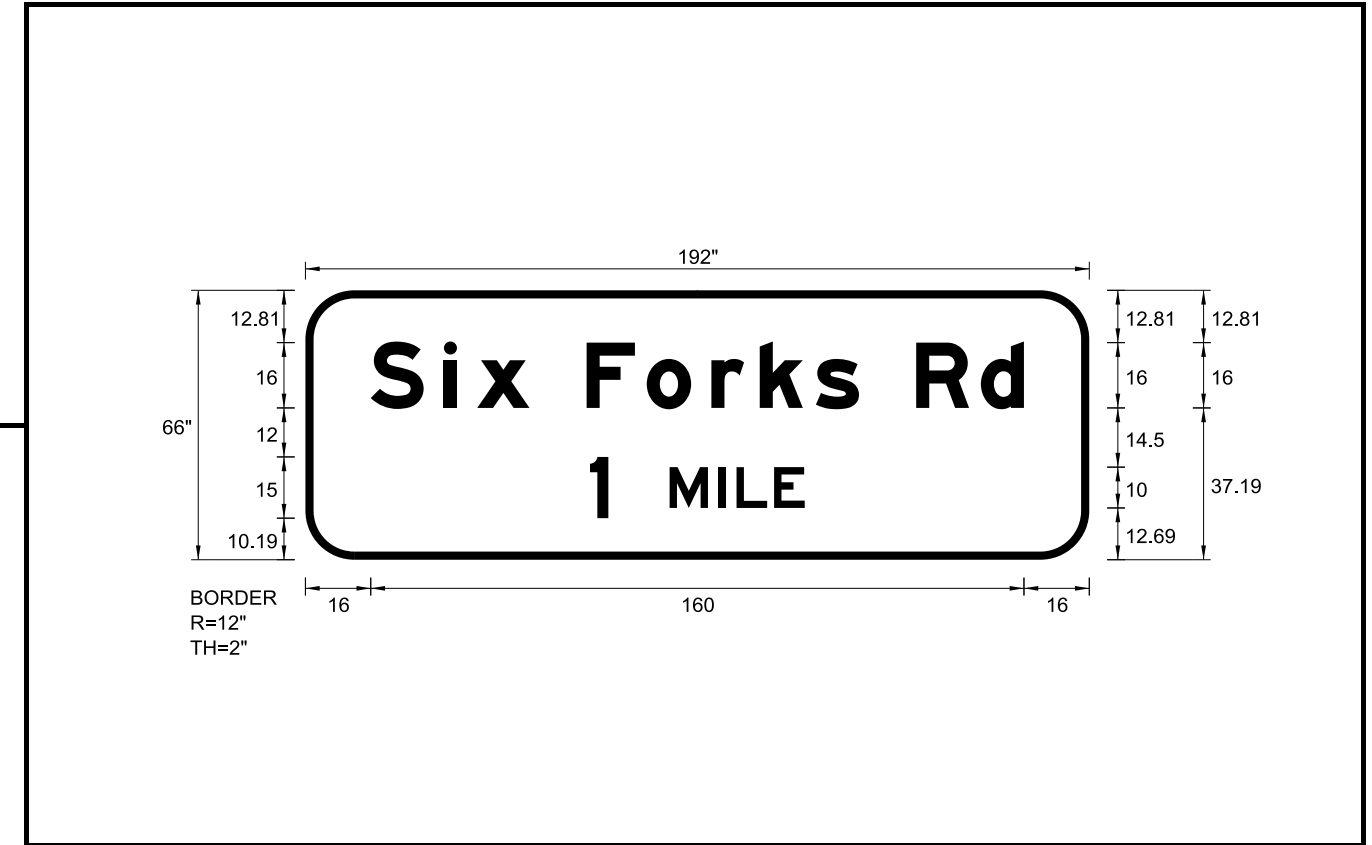

USE NOTES: 1,5
 1. Legend and border shall be direct applied Grade A reflective sheeting.
 2. Legend and border shall be direct applied Grade C reflective sheeting.
 3. Shields shall be Grade A reflective sheeting on 0.032" aluminum and demountable.
 4. Background shall be Grade B reflective sheeting.
 5. Background shall be Grade C reflective sheeting.
 6. Center arrow(s) vertically on sign.

Letter spacings are to start of next letter													Series/Size	
													Text Length	
S	i	x	F	o	r	k	s	R	d				EM 2000	
16	17.92	8.16	12.8	14	14.72	15.84	11.84	13.76	10.56	14	15.84	10.56	16	160
1		3/4	M	I	L	E	S							E 2000
69.7	4.5	15	12	4.4	9.2	7.5	69.7							52.6

Spacing Factor is 1 unless specified otherwise
 FILENAME: GSENG

TYPE "A" AND "B" SIGNS