


APPROVED: *David M. Eaton*  
DocuSigned by:  
 DA11CSP247484F7

DATE: 04/29/2022

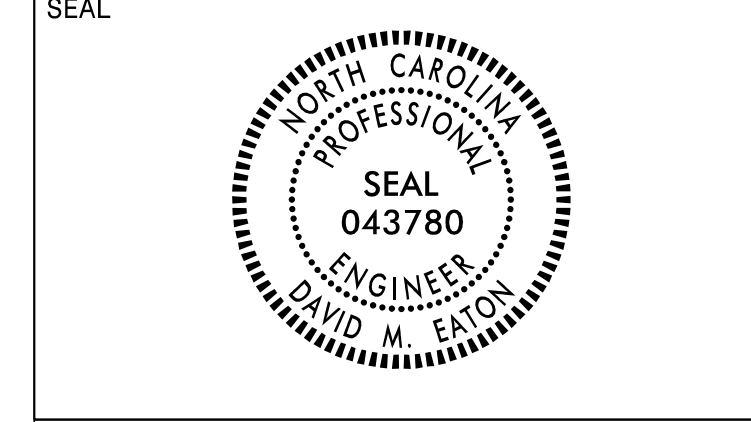

DOCUMENT NOT CONSIDERED FINAL  
 UNLESS ALL SIGNATURES COMPLETED

SIGN NUMR: 46B      BACKG. COLOR: Green      DESIGN BY: DME      CHECKED BY: AIA      DATE: Aug 25, 2021      N. C. DEPARTMENT OF TRANSPORTATION  
 TYPE: A Overhead      COPY COLOR: White      PROJECT ID: I-5999      LOCATION: I-540      DIV: 05      DIVISION OF HIGHWAYS  
 QUANTITY: 1      TRANSPORTATION MOBILITY AND SAFETY  
 SIGNING AND DELINEATION

SIGN WIDTH: 264"  
 HEIGHT: 72"  
 TOTAL AREA: 132.0 Sq.Feet

SYMBOL	X	Y	WID	HT

MAT'L: 0.125" ALUMINUM  
 BORDER TYPE: FLUSH  
 RECESS: 0"  
 WIDTH: 2"  
 RADII: 12"  
 NO. Z BARS: 2  
 LENGTH: 256.0"

**Falls of Neuse Rd  
 2 MILES**

Letter spacings are to start of next letter

Series/Size	Text Length
EM 2000	227.36
E 2000	69.75

Spacing Factor is 1 unless specified otherwise  
 FILENAME: GSENG

SIGN NUMR: 50B      BACKG. COLOR: Green      DESIGN BY: DME      CHECKED BY: AIA      DATE: Aug 25, 2021      N. C. DEPARTMENT OF TRANSPORTATION  
 TYPE: A Overhead      COPY COLOR: White      PROJECT ID: I-5999      LOCATION: I-540      DIV: 05      DIVISION OF HIGHWAYS  
 QUANTITY: 1      TRANSPORTATION MOBILITY AND SAFETY  
 SIGNING AND DELINEATION

SIGN WIDTH: 192"  
 HEIGHT: 180"  
 TOTAL AREA: 240.0 Sq.Feet  
 EXIT PANEL AREA: 48.0 Sq.Ft.

SYMBOL	X	Y	WID	HT
M1_4	78	131	36	36
AR_Type A	77.8	4.98	22.62	35.63

MAT'L: 0.125" ALUMINUM  
 BORDER TYPE: FLUSH  
 RECESS: 0"  
 WIDTH: 2"  
 RADII: 12"  
 NO. Z BARS: 6  
 LENGTH: 184.0"

**1  
 Capital Blvd  
 Raleigh  
 Wake Forest  
 EXIT ONLY**

Letter spacings are to start of next letter

Series/Size	Text Length
EM 2000	156
EM 2000	92.16
EM 2000	153.92
E 2000	39.52
E 2000	47.88

Spacing Factor is 1 unless specified otherwise  
 FILENAME: GSENG

SIGN NUMR: 47      BACKG. COLOR: Yellow      DESIGN BY: DME      CHECKED BY: AIA      DATE: Aug 25, 2021      N. C. DEPARTMENT OF TRANSPORTATION  
 TYPE: A Overhead      COPY COLOR: Black      PROJECT ID: I-5999      LOCATION: I-540      DIV: 05      DIVISION OF HIGHWAYS  
 QUANTITY: 1      TRANSPORTATION MOBILITY AND SAFETY  
 SIGNING AND DELINEATION

SIGN WIDTH: 120"  
 HEIGHT: 126"  
 TOTAL AREA: 105.0 Sq.Feet

SYMBOL	X	Y	WID	HT
ARDOWN	43.97	10	32.05	22

MAT'L: 0.125" ALUMINUM  
 BORDER TYPE: FLUSH  
 RECESS: 0.5"  
 WIDTH: 1.5"  
 RADII: 9"  
 NO. Z BARS: 3  
 LENGTH: 112.0"

**LANE  
 ENDS  
 1200 FT**

USE NOTES: 1,5  
 1. Legend and border shall be direct applied Non-reflective sheeting.  
 2. Legend and border shall be direct applied Grade C reflective sheeting.  
 3. Shields shall be Grade A reflective sheeting on 0.032" aluminum and demountable.  
 4. Background shall be Grade B reflective sheeting.  
 5. Background shall be Grade C reflective sheeting.  
 6. Center arrow(s) vertically on sign.

Letter spacings are to start of next letter

Series/Size	Text Length
E 2000	57.6
E 2000	57.15
E 2000	89.1

Spacing Factor is 1 unless specified otherwise  
 FILENAME: GSENG

TYPE "A" AND "B" SIGNS

04/28/22 S:\5800\Eastern\Div 5\I-5999\I-540\_A\_B\_sign design sheets\_v8.dgn User:meaton