



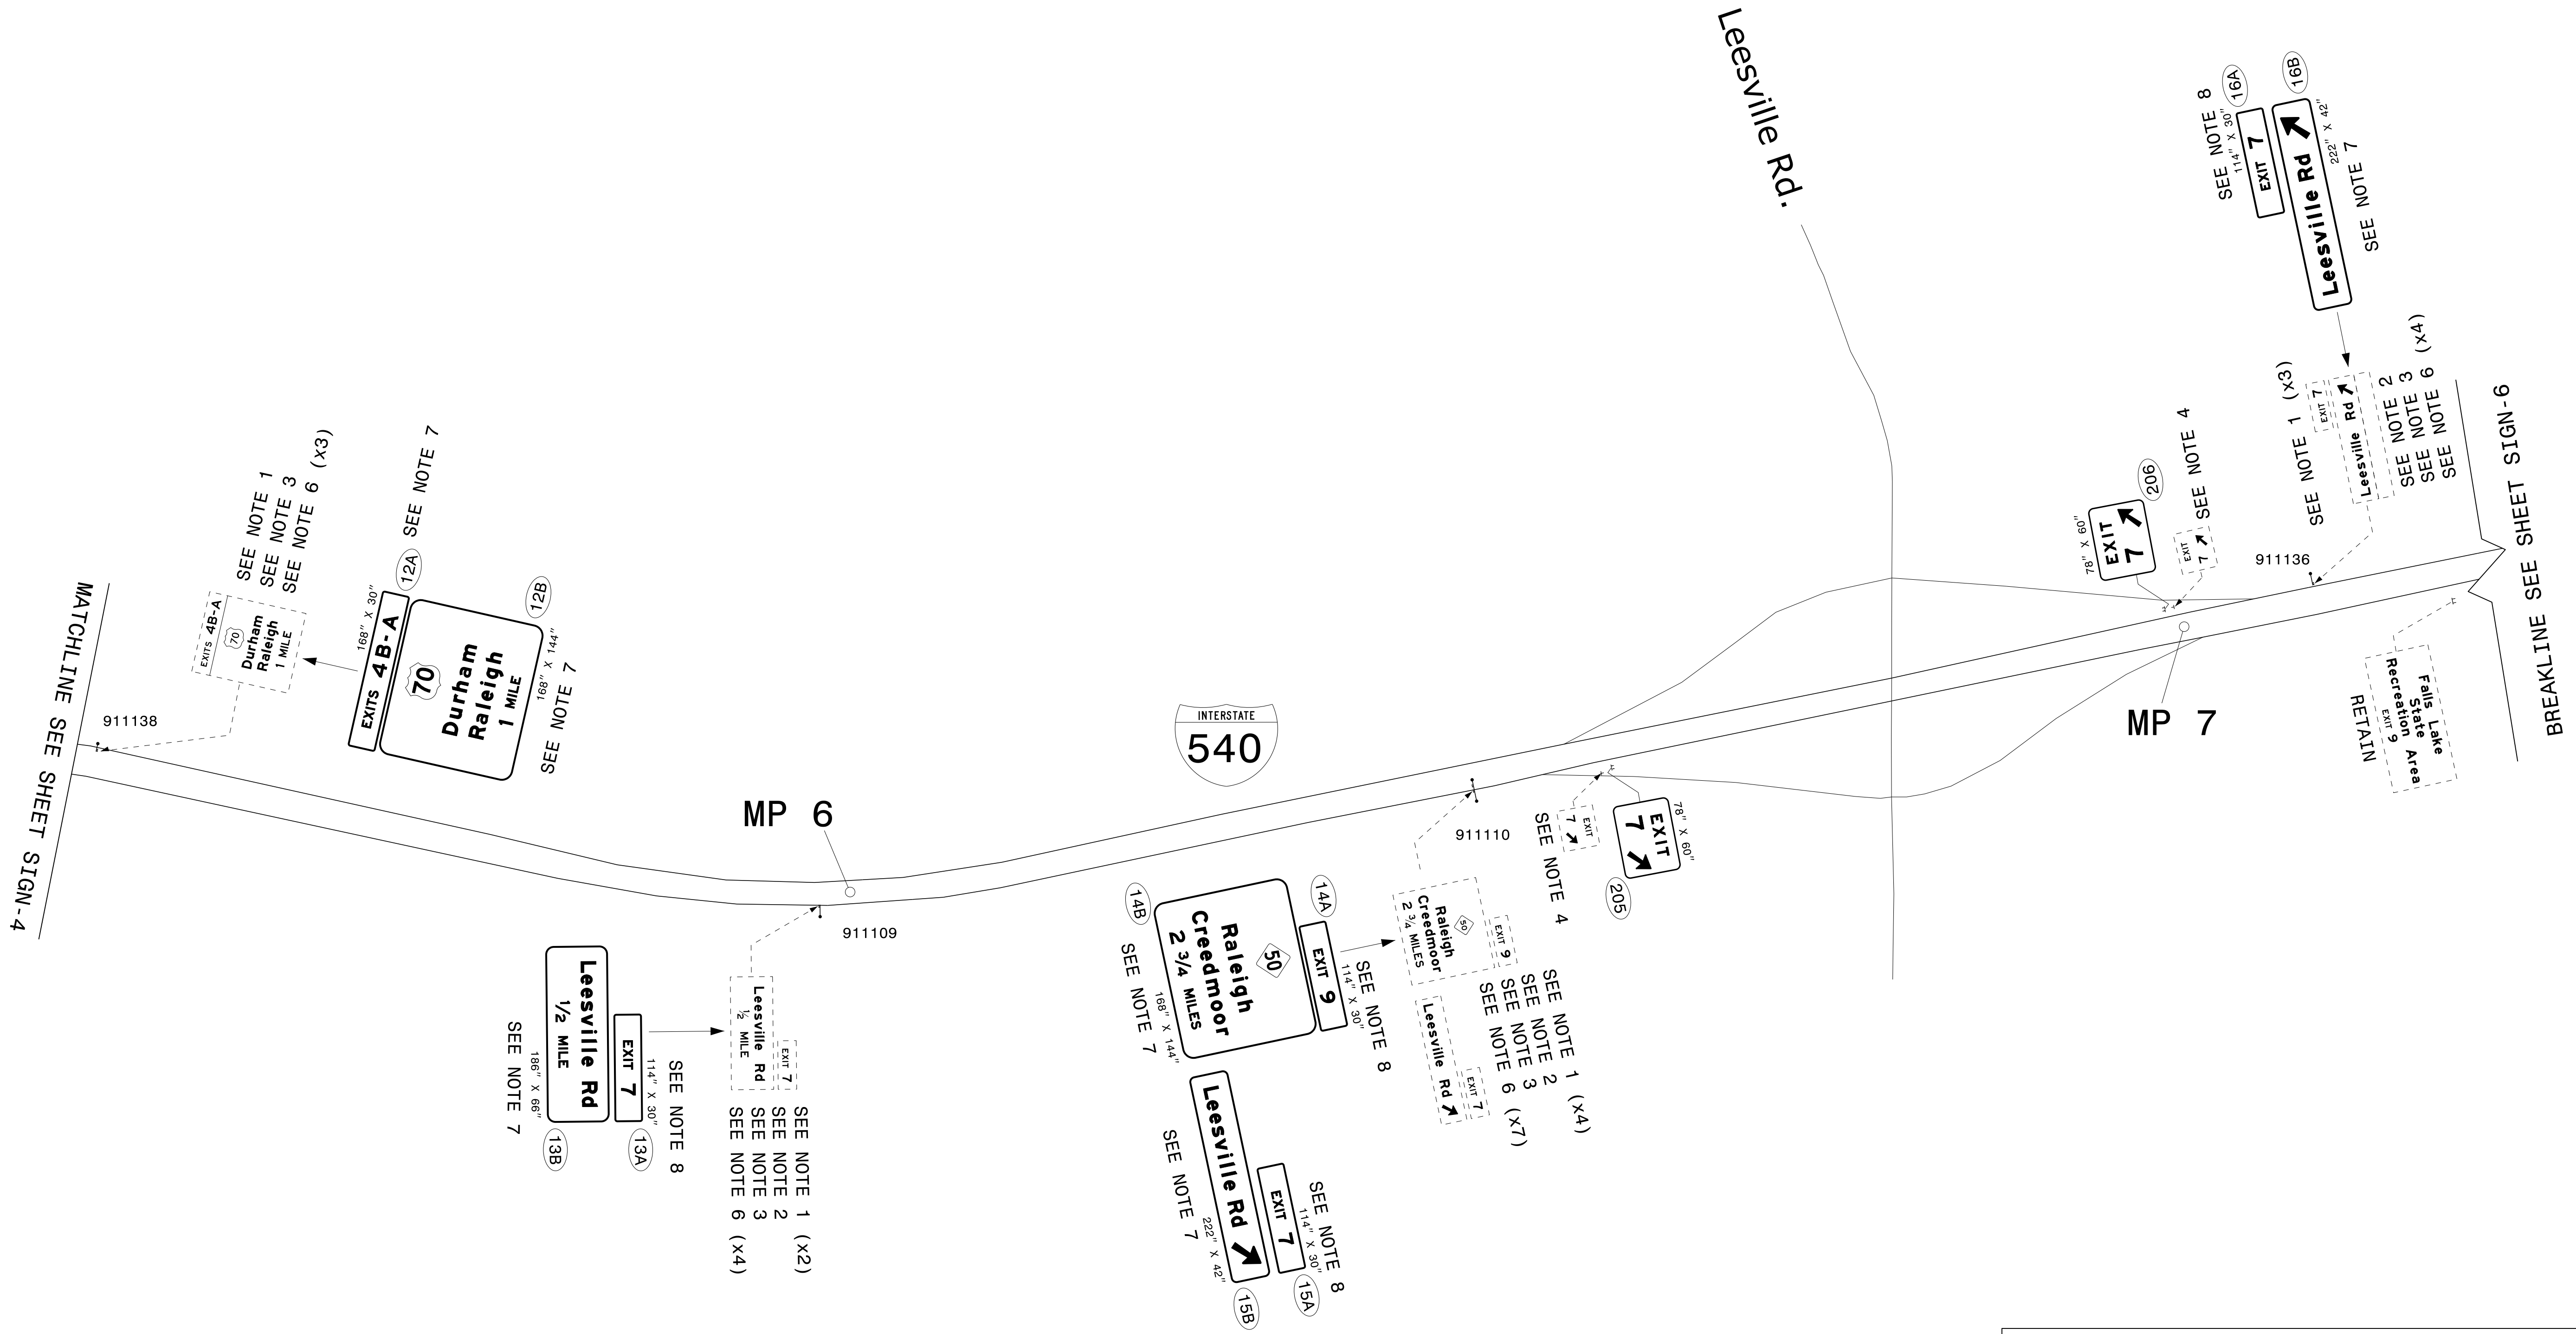

**DOCUMENT NOT CONSIDERED FINAL
UNLESS ALL SIGNATURES COMPLETED**

NOTES

1. DISPOSAL OF SIGN, A OR B (OVERHEAD)
2. DISPOSAL OF LIGHTING SYSTEM
3. DISPOSAL OF WALKWAY
4. DISPOSAL OF SIGN SYSTEM, STEEL BEAM
5. DISPOSAL OF SIGN SYSTEM, U-CHANNEL
6. CUTTING OF SIGN HANGERS, OVERHEAD
7. SIGN ERECTION, TYPE A (OVERHEAD)
8. SIGN ERECTION, TYPE B (OVERHEAD)

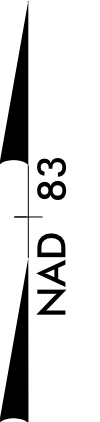

**EXISTING AND PROPOSED SIGNS
I-540**

UNRECORDED