
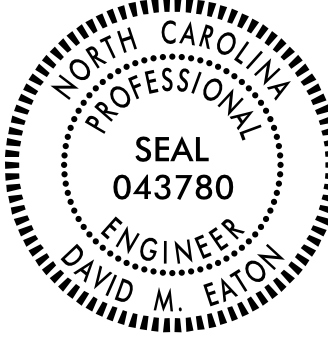


PROJECT REFERENCE NO. I-5999	SHEET NO. SIGN-9
APPROVED: <i>David M. Eaton</i> DDA1CSP247484F7..	
DATE: 9/3/2021	
SEAL 	
DOCUMENT NOT CONSIDERED FINAL UNLESS ALL SIGNATURES COMPLETED	

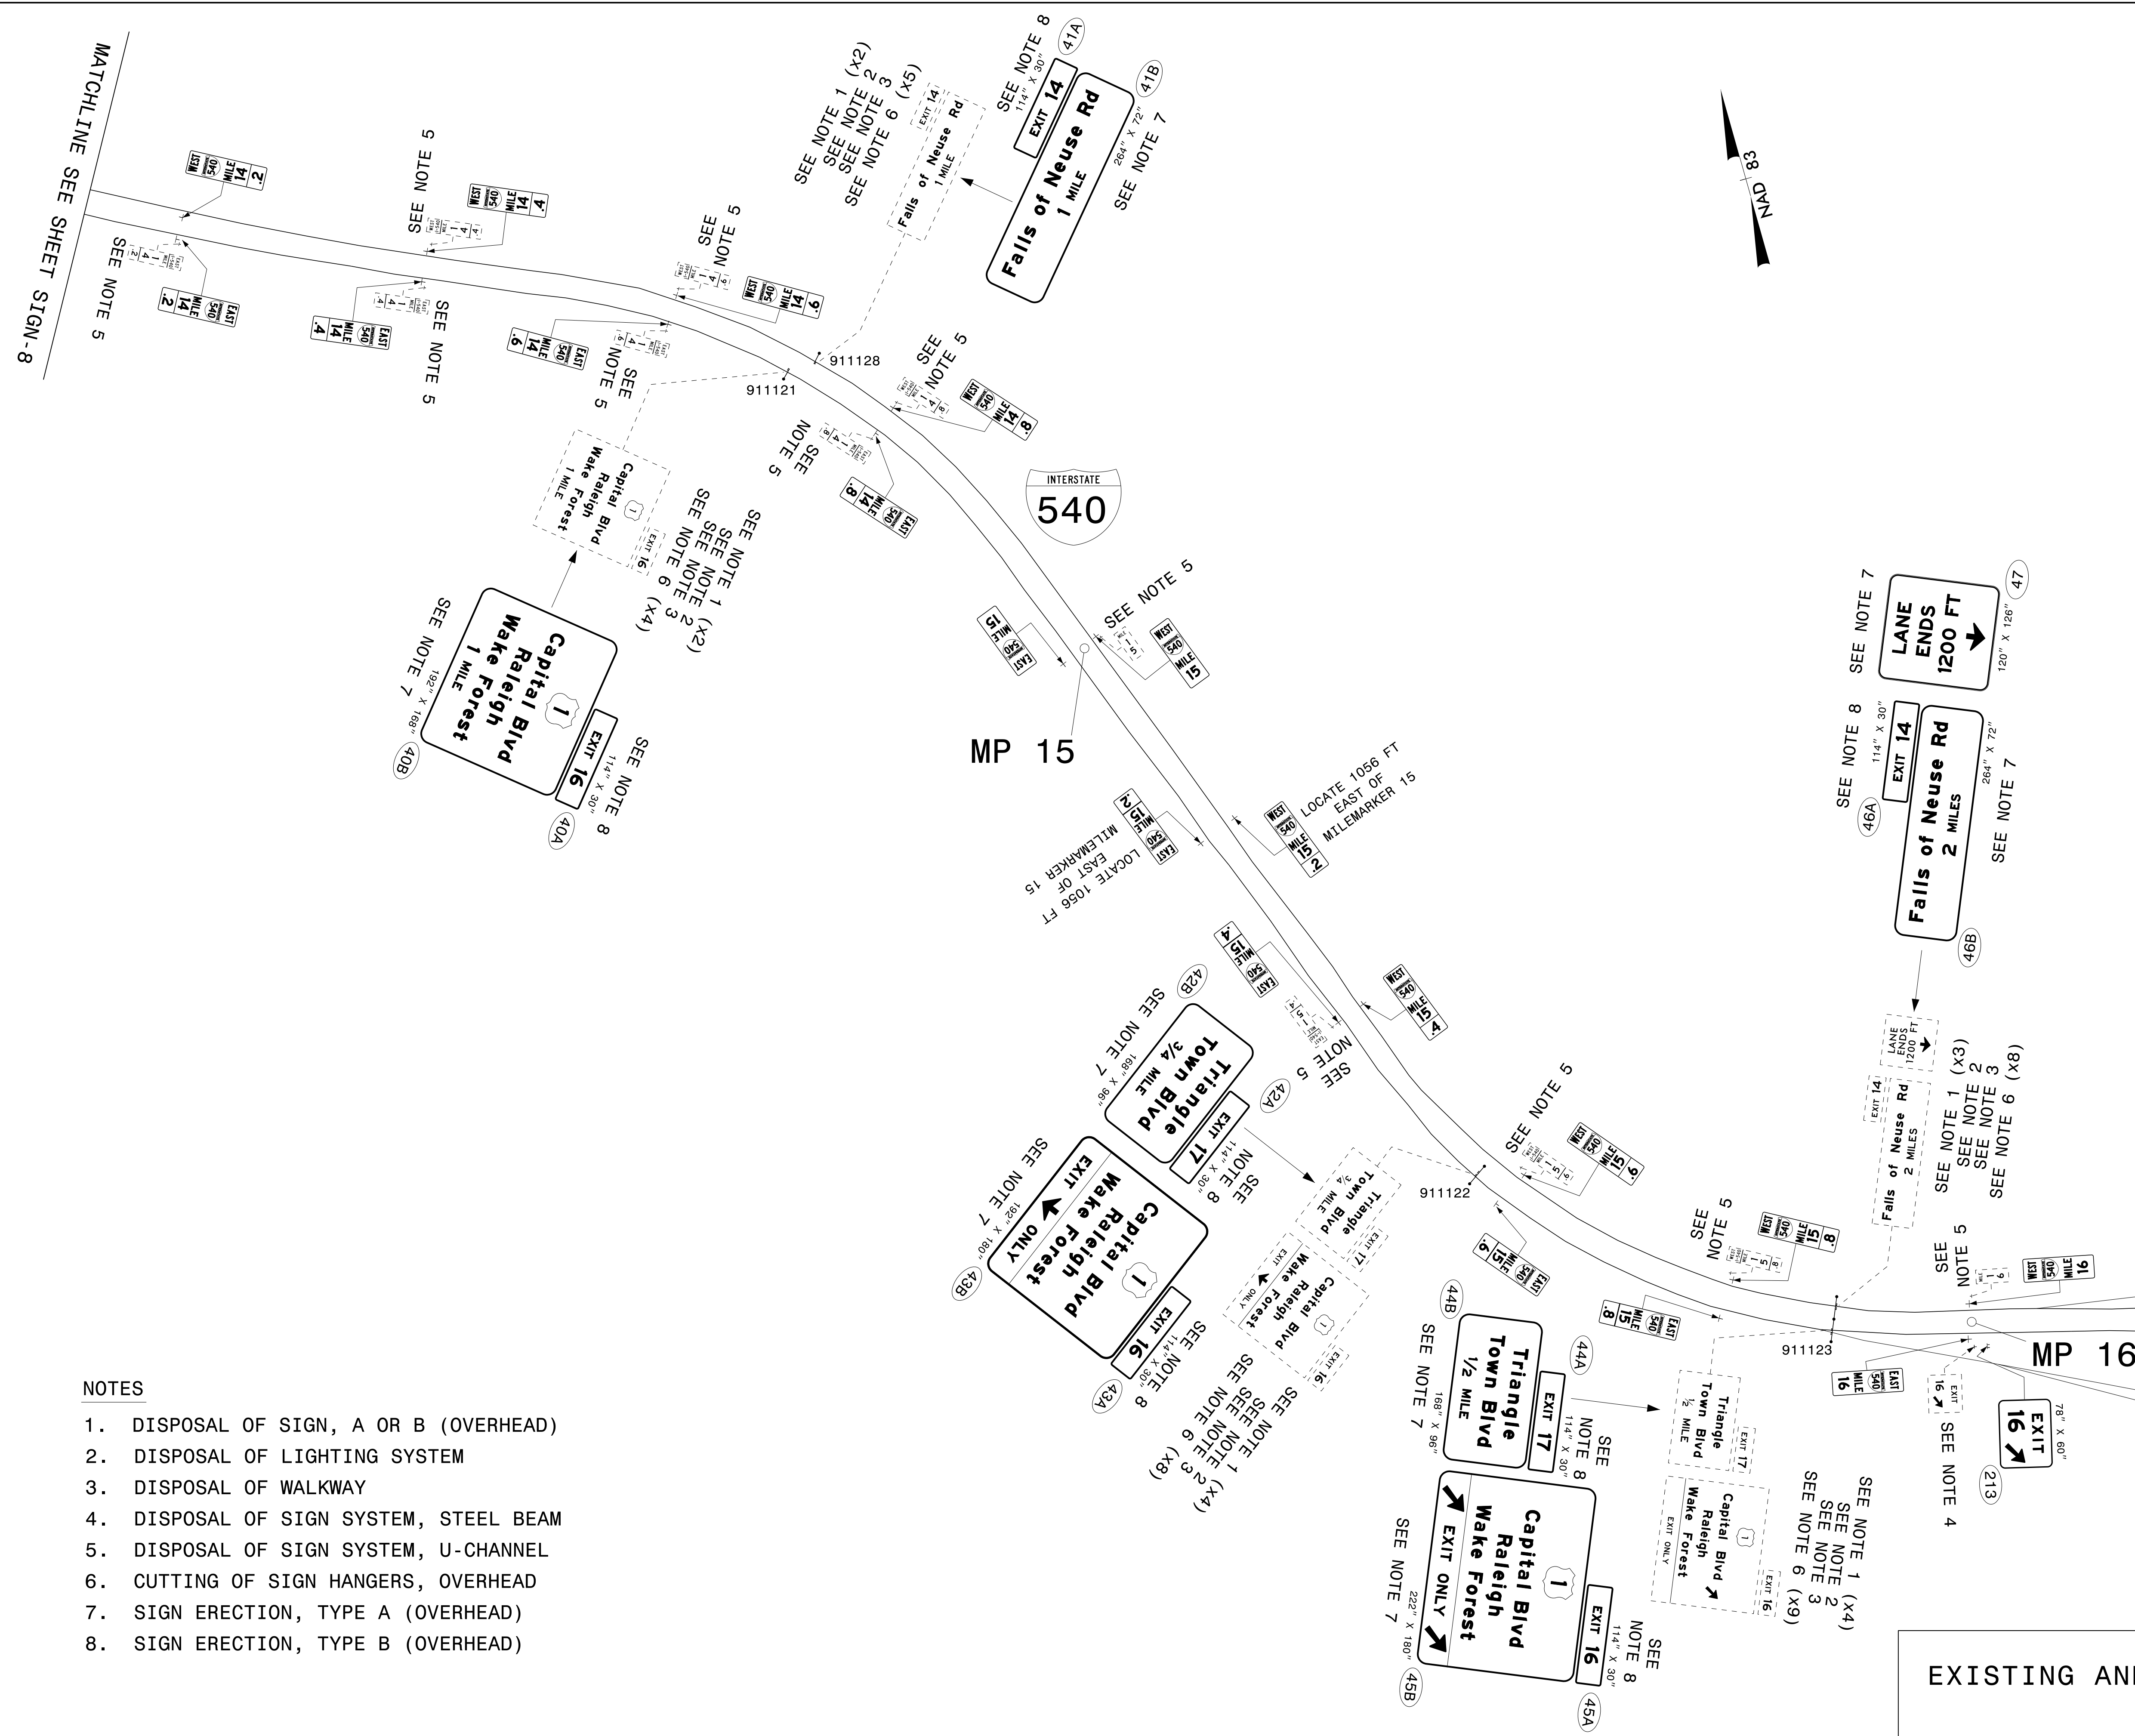

NOTES

- 1. DISPOSAL OF SIGN, A OR B (OVERHEAD)
- 2. DISPOSAL OF LIGHTING SYSTEM
- 3. DISPOSAL OF WALKWAY
- 4. DISPOSAL OF SIGN SYSTEM, STEEL BEAM
- 5. DISPOSAL OF SIGN SYSTEM, U-CHANNEL
- 6. CUTTING OF SIGN HANGERS, OVERHEAD
- 7. SIGN ERECTION, TYPE A (OVERHEAD)
- 8. SIGN ERECTION, TYPE B (OVERHEAD)

**EXISTING AND PROPOSED SIGNS
I-540**

\$\$\$\$\$*****\$\$\$\$\$
 \$\$\$\$\$\$*****\$\$\$\$\$
 \$\$\$\$\$\$*****\$\$\$\$\$
 \$\$\$\$\$\$*****\$\$\$\$\$