
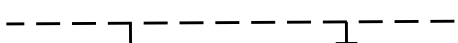


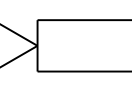

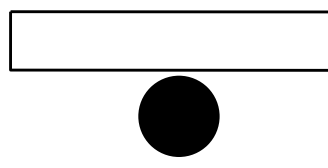
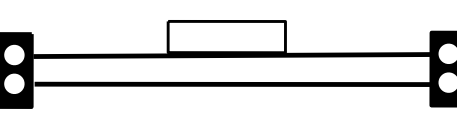
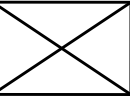
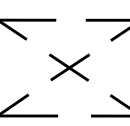


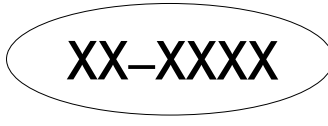
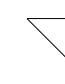

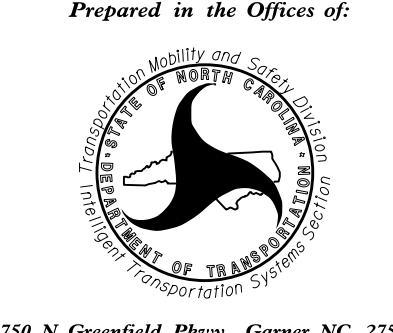

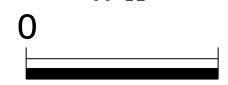


LEGEND

-  EXISTING CONDUIT
-  EXISTING GUARDRAIL
-  NEW CCTV WOOD POLE
-  EXISTING CCTV WOOD POLE
-  NEW CCTV CAMERA
-  EXISTING CCTV CAMERA
-  NEW DMS ON EXISTING PEDESTAL STRUCTURE
-  NEW DMS ON EXISTING OVERHEAD STRUCTURE
-  NEW ITS EQUIPMENT CABINET
-  EXISTING ITS EQUIPMENT CABINET
-  NEW WIRELESS ETHERNET SYSTEM
-  NEW WIRELESS ETHERNET REPEATER SYSTEM
-  ITS DEVICE NUMBER
-  NEW ELECTRICAL SERVICE
-  EXISTING ELECTRICAL SERVICE

**DOCUMENT NOT CONSIDERED FINAL
UNLESS ALL SIGNATURES COMPLETED**

 Prepared in the Offices of: 750 N. Greenfield Pkwy., Garner, NC 27529	ITS DEVICE REPLACEMENT		SEAL NORTH CAROLINA PROFESSIONAL SEAL 050152 ENGINEER ANDREW J. SKUCE
	DIVISION 05 WAKE CO. PLAN DATE: AUGUST 2021 PREPARED BY: J. WALDEN	REVIEWED BY: A. J. SKUCE, PE. REVIEWED BY:	REVISIONS _____ _____ _____
 SCALE 	Andrew J. Skuce 1/2021 DATE		