


CCTV 1204 GPS COORDINATES
 35.90368 N
 -78.76852 W

INSTALL THE FOLLOWING	
QUANTITY	DESCRIPTION
1	DIGITAL CCTV CAMERA
1	WIRELESS ETHERNET SYSTEM
1	MODIFY EXISTING ELECTRICAL SERVICE

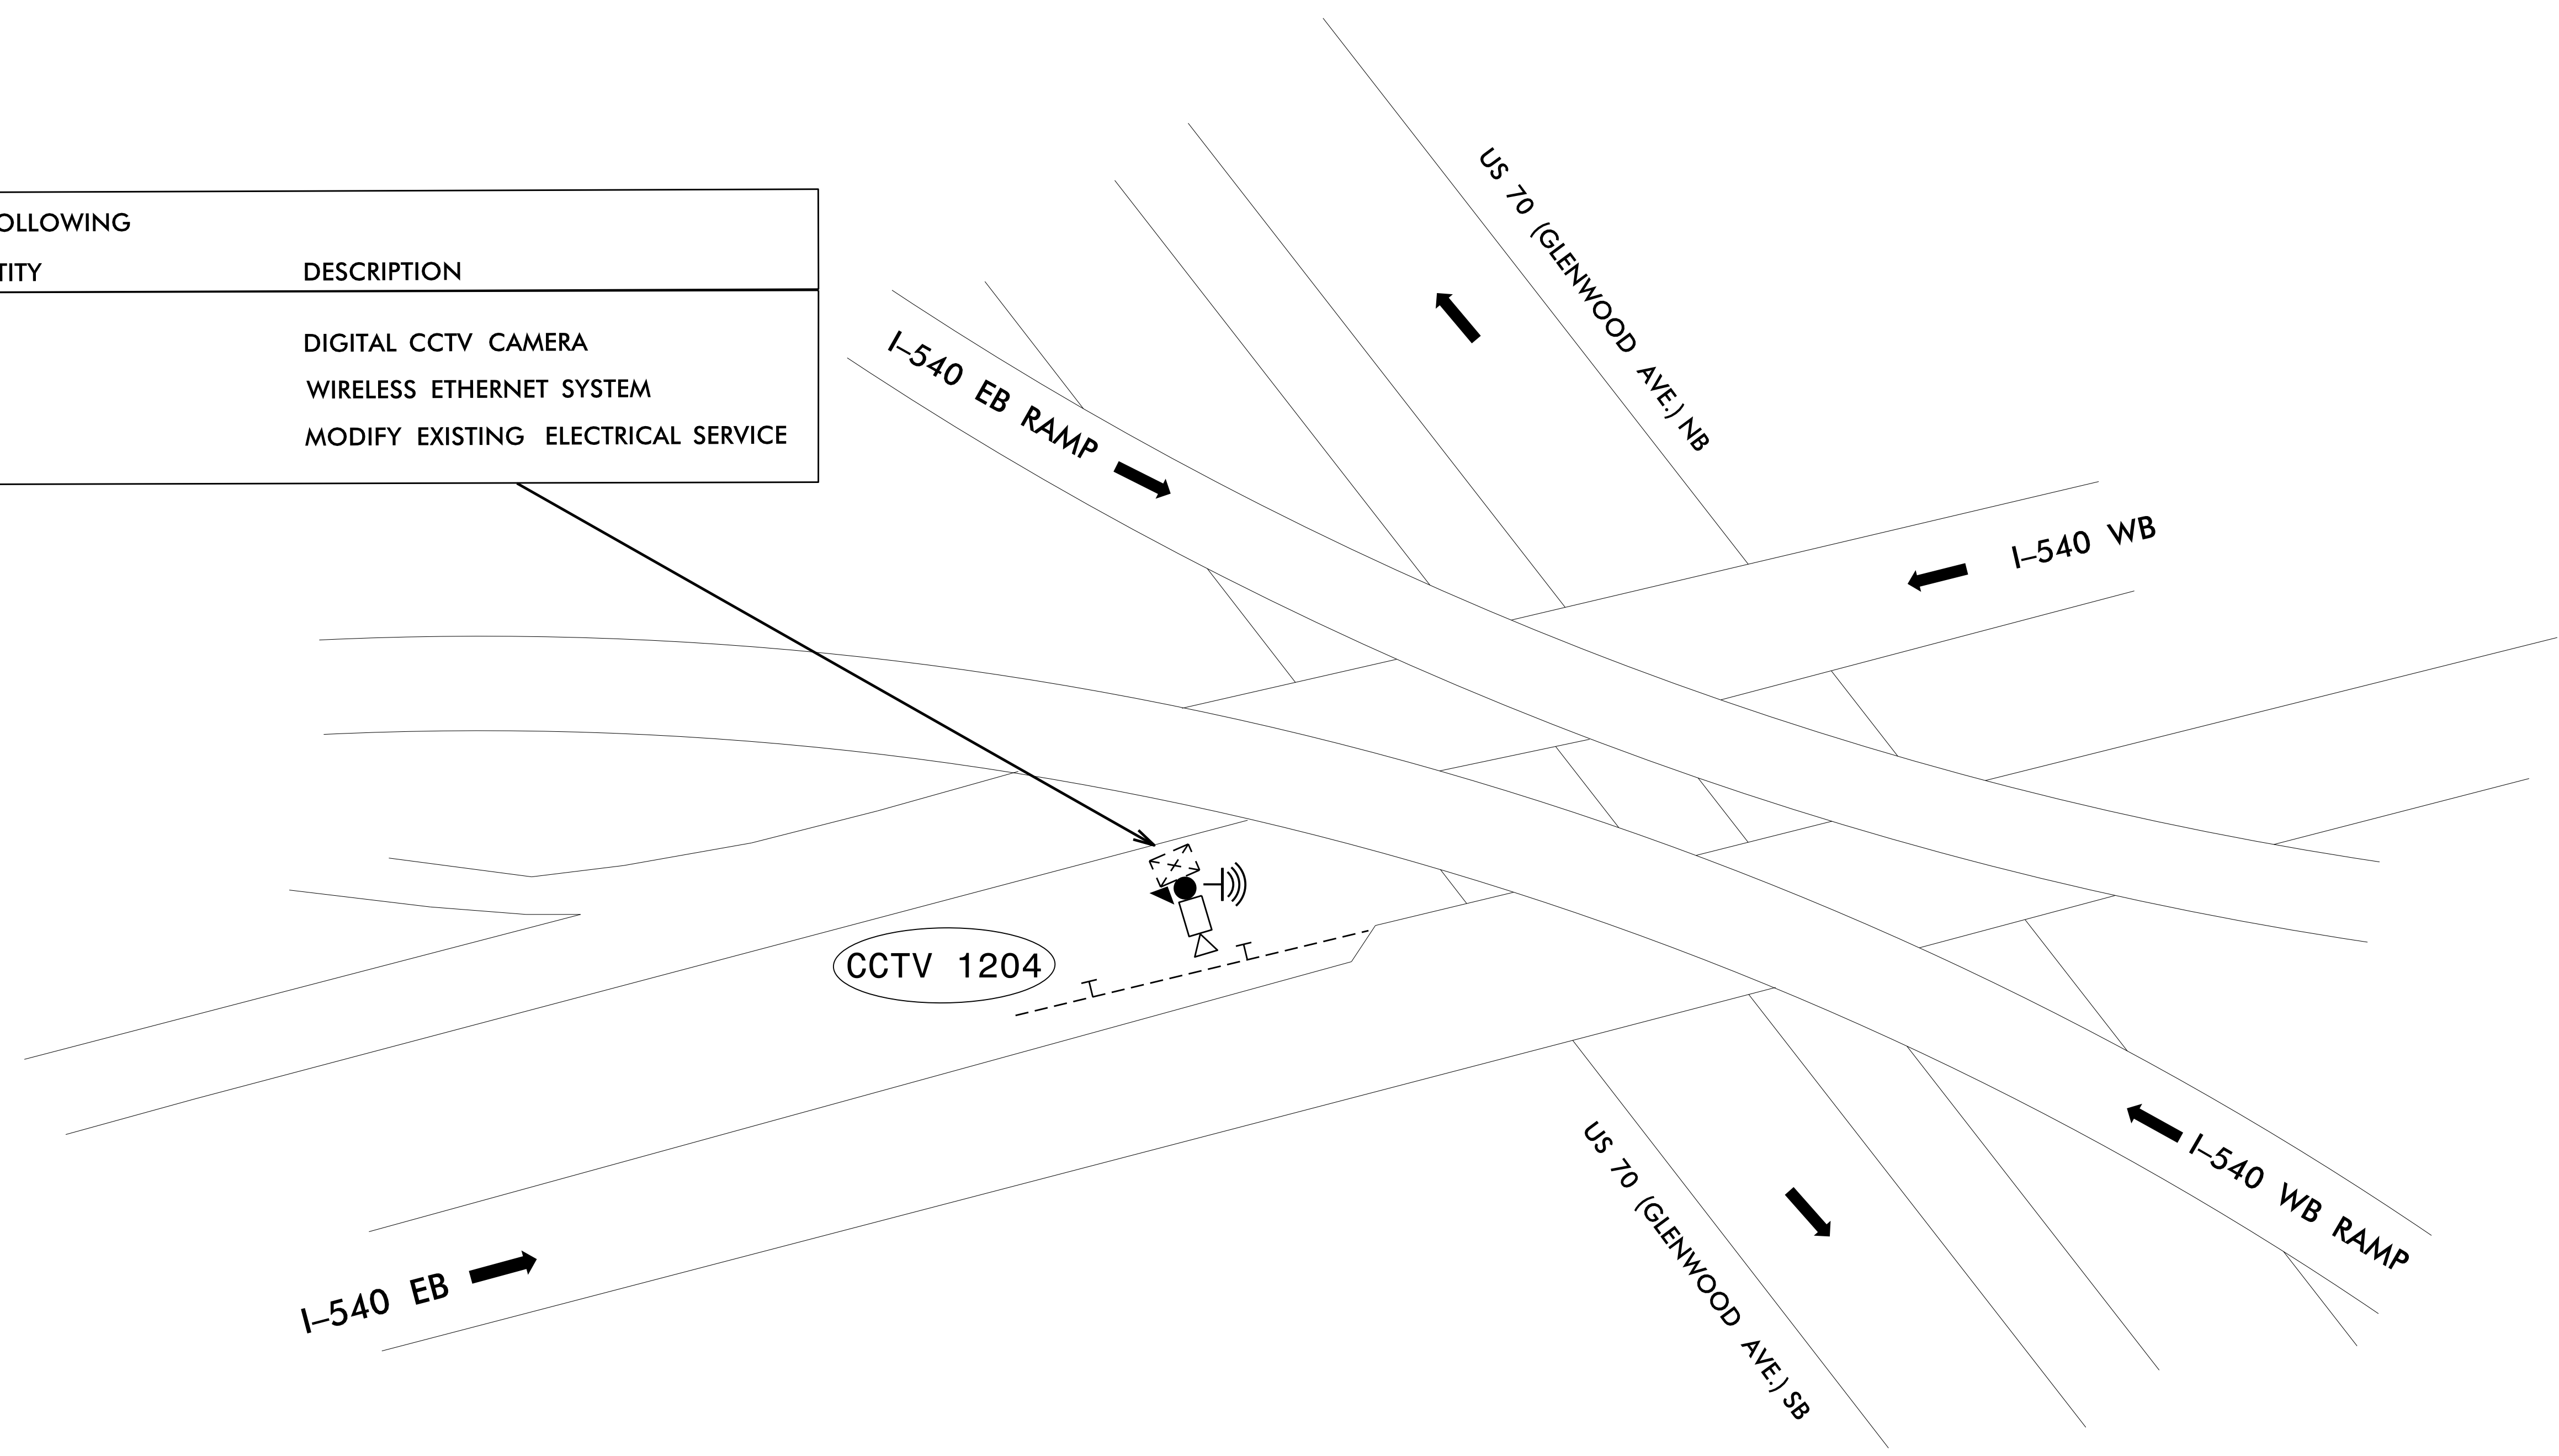

NOTES

1. REMOVE EXISTING CCTV CAMERA AND WIRELESS SYSTEM.
2. INSTALL NEW CCTV CAMERA AND WIRELESS SYSTEM ON EXISTING CCTV WOOD POLE.
3. REMOVE EXISTING CELL MODEM AND RETURN TO DIVISION 5 REGIONAL ITS ENGINEER (919-825-2635).

MM 4

**DOCUMENT NOT CONSIDERED FINAL
 UNLESS ALL SIGNATURES COMPLETED**

	ITS DEVICE REPLACEMENT		
	DIVISION 05 WAKE CO. PLAN DATE: AUGUST 2021 PREPARED BY: J. WALDEN	REVIEWED BY: A. J. SKUCE, PE REVIEWED BY:	