


CCTV 1211 GPS COORDINATES
 35.91203 N
 -78.65152 W

CCTV 1211.5 GPS COORDINATES
 35.91266 N
 -78.65129 W

INSTALL THE FOLLOWING	
QUANTITY	DESCRIPTION
1	DIGITAL CCTV CAMERA ASSEMBLY
1	FIELD EQUIPMENT CABINET
1	WIRELESS ETHERNET SYSTEM

INSTALL THE FOLLOWING	
QUANTITY	DESCRIPTION
1	DIGITAL CCTV CAMERA ** SEE NOTE 3, 5 & 6 **

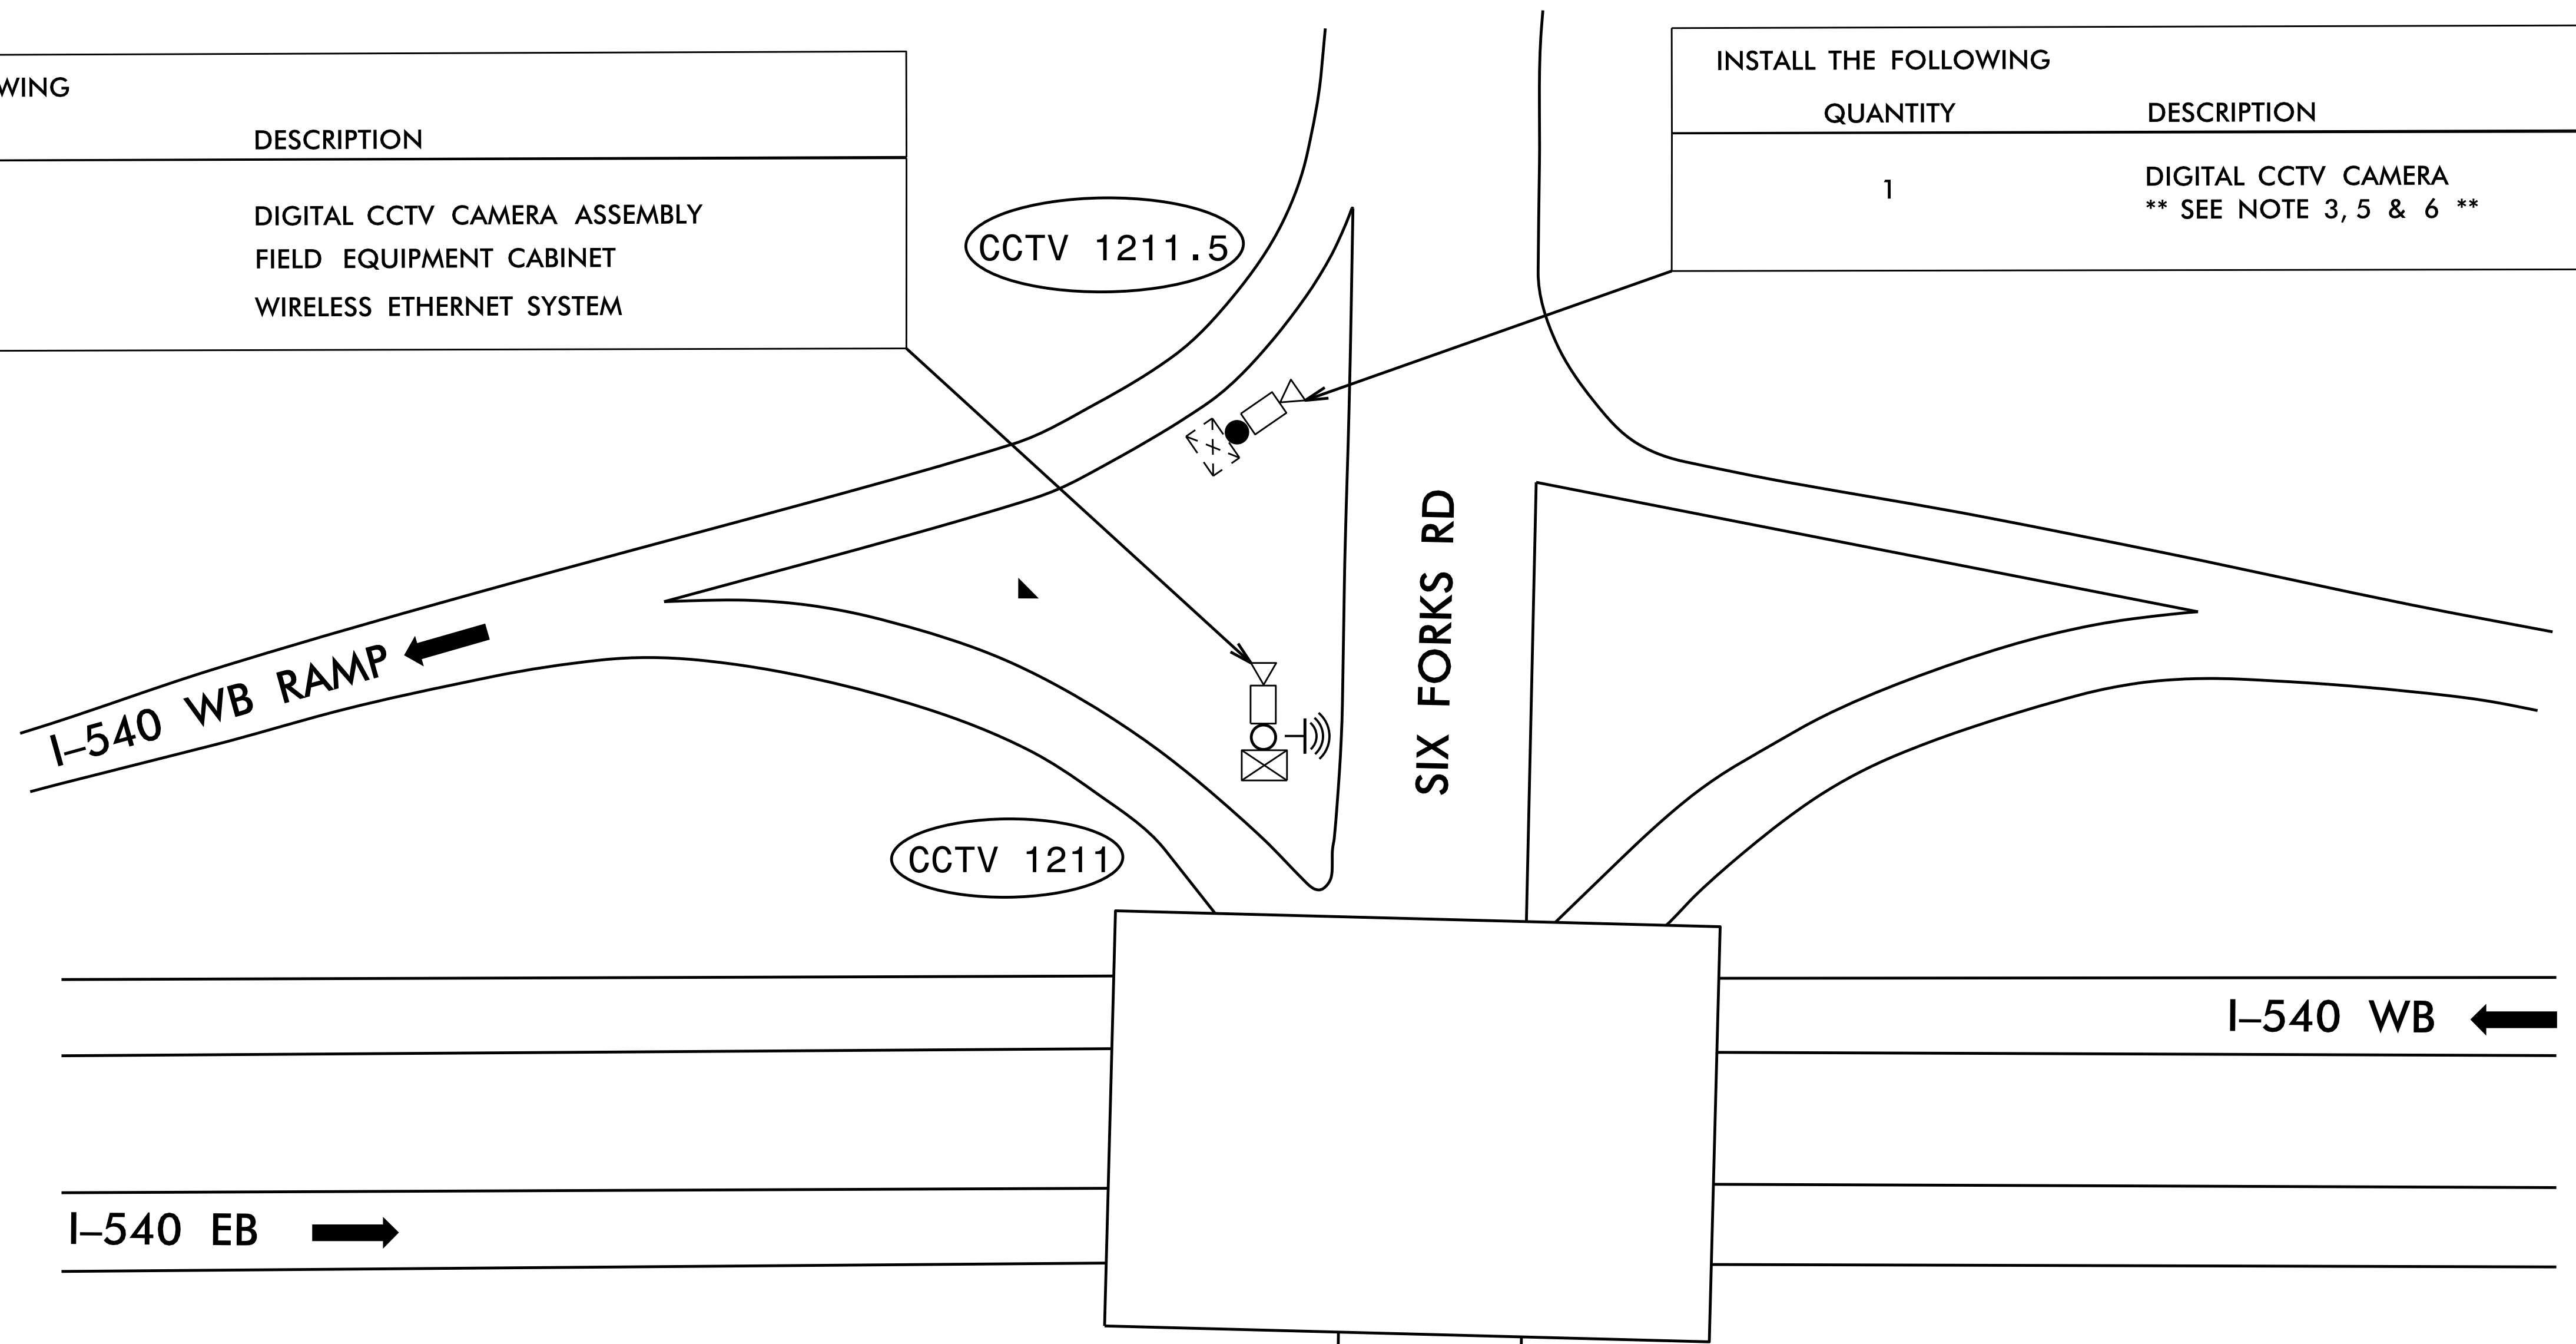

NOTES

1. REMOVE EXISTING CCTV CAMERA ASSEMBLY AT CCTV 1211, EQUIPMENT CABINET, AND WIRELESS SYSTEM.
2. INSTALL NEW CCTV CAMERA AT CCTV 1211, EQUIPMENT CABINET, AND WIRELESS SYSTEM ON EXISTING WOOD POLE.
3. REMOVE EXISTING CELL MODEM AT CCTV 1211, AND RETURN TO DIVISION 5 REGIONAL ITS ENGINEER (919-825-2635). RETAIN THE EXISTING CELL MODEM AT CCTV 1211.5
4. CONTRACTOR SHALL MAINTAIN AND RE-USE EXISTING ELECTRICAL SERVICE AND FEEDER CONDUCTORS.
5. REMOVE EXISTING CCTV CAMERA AT CCTV 1211.5
6. INSTALL NEW CCTV CAMERA AT CCTV 1211.5 ON EXISTING CCTV WOOD POLE.

MM 11

**DOCUMENT NOT CONSIDERED FINAL
UNLESS ALL SIGNATURES COMPLETED**

	ITS DEVICE REPLACEMENT	
	DIVISION 05 WAKE CO. PLAN DATE: AUGUST 2021 PREPARED BY: B. CHRISTIAN	REVIEWED BY: A. J. SKUCE, PE REVIEWED BY:
750 N. Greenfield Pkwy., Garner, NC 27529 	REVISIONS INIT. DATE	SEAL NORTH CAROLINA PROFESSIONAL ENGINEER ANDREW J. SKUCE 050152 8/12/2021