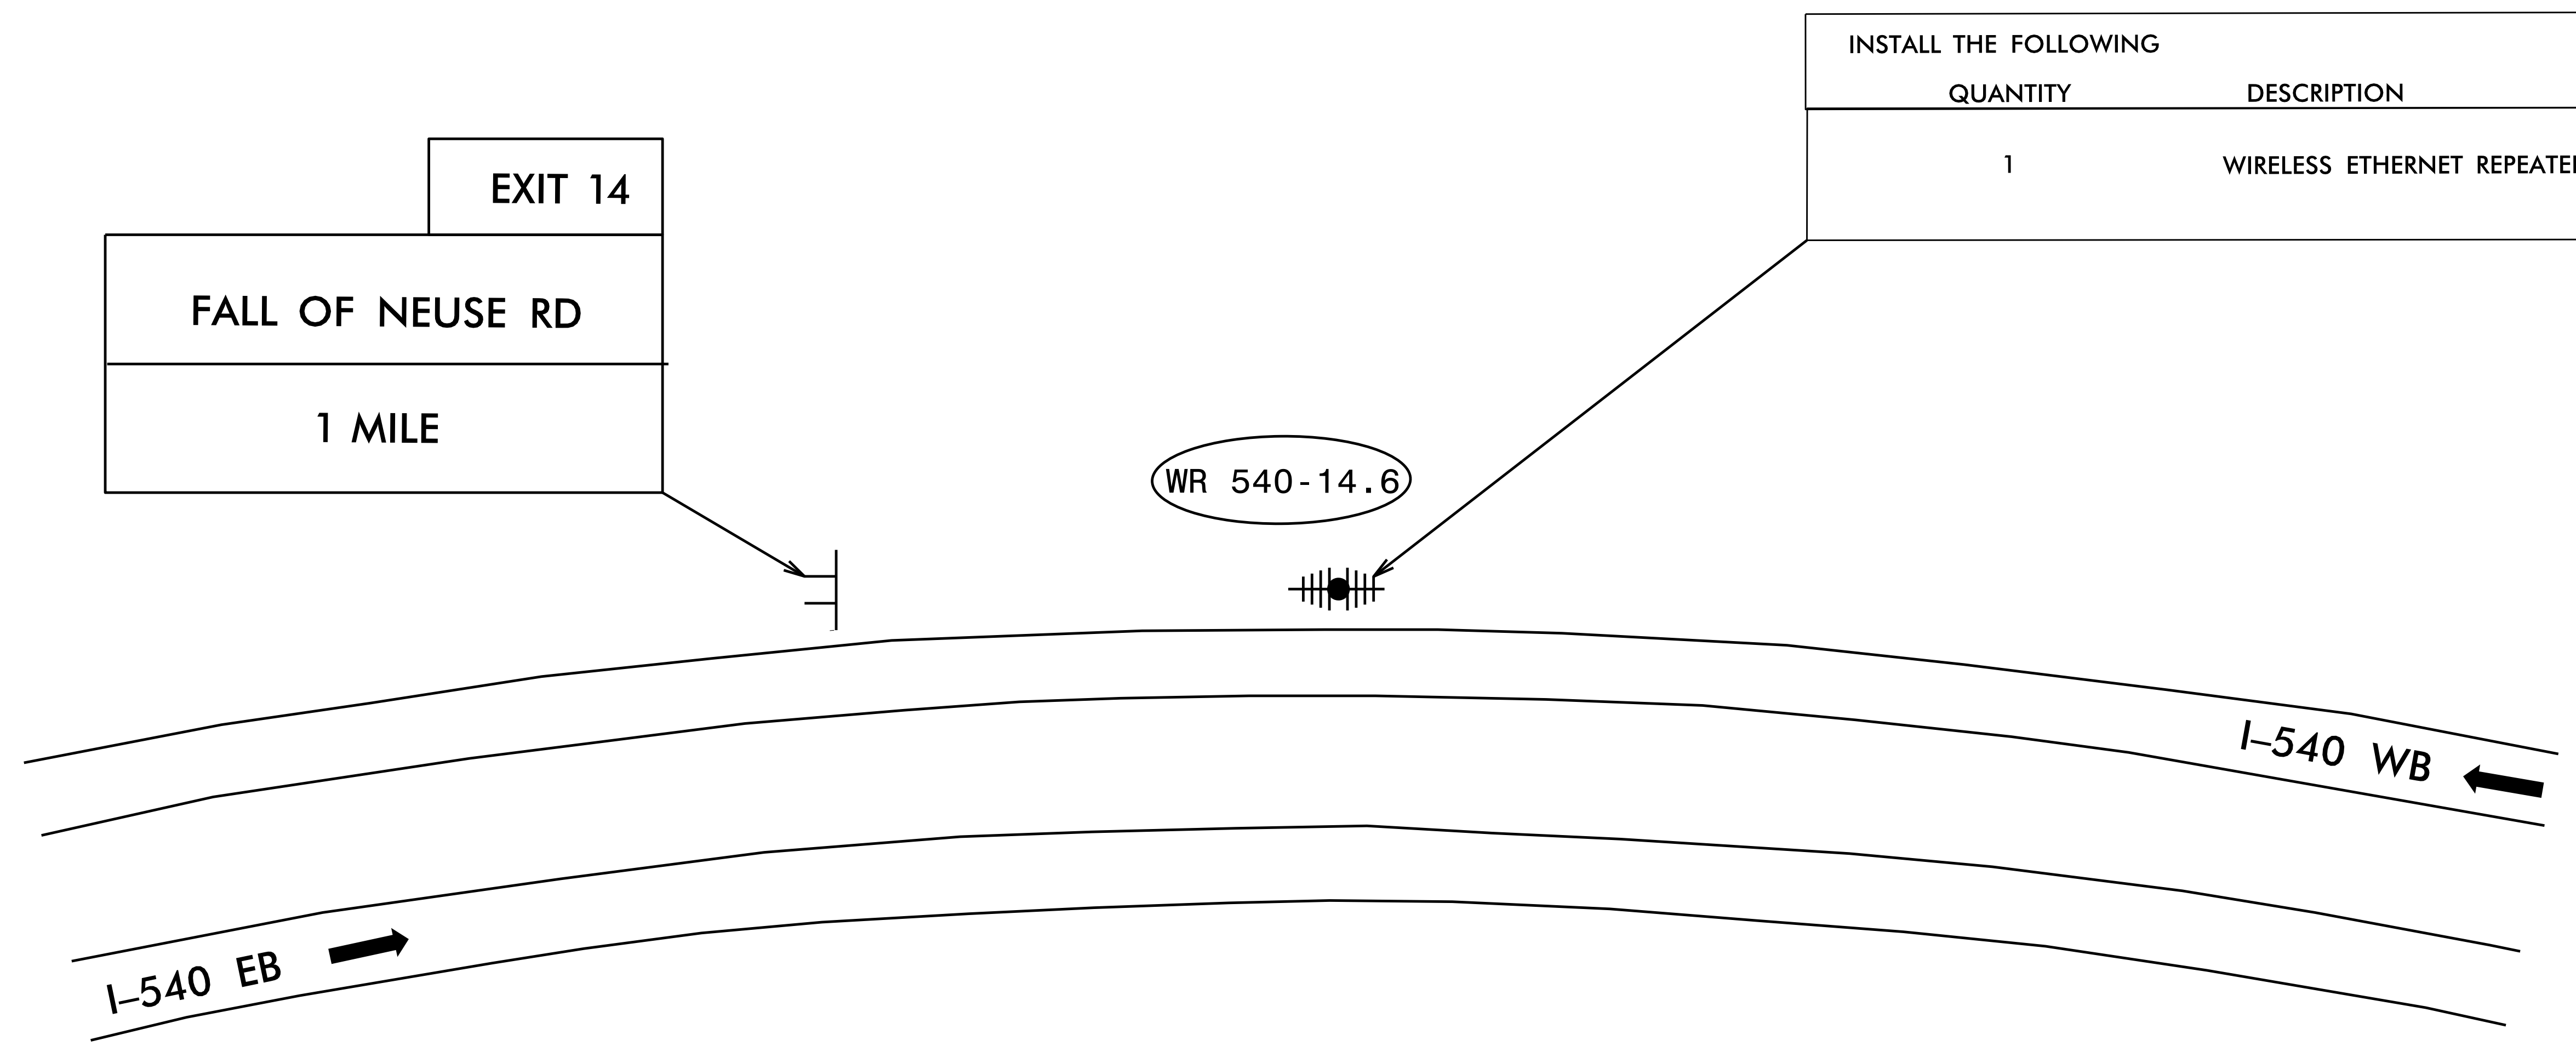


REPEATER WR 540-14.6 GPS COORDINATES  
 35.89051 N  
 -78.59405 W

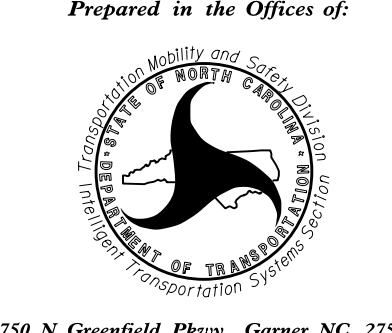
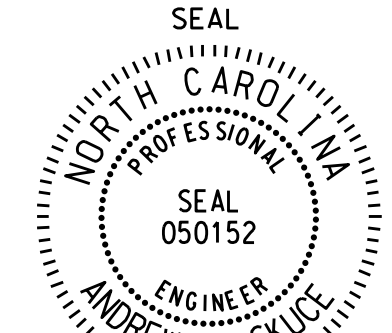
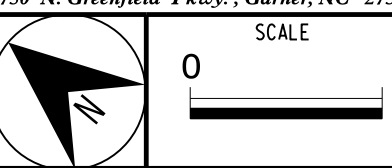


**NOTES**

1. REMOVE EXISTING WIRELESS REPEATER SYSTEM.
2. INSTALL NEW WIRELESS REPEATER SYSTEM ON EXISTING WOOD POLE.
3. CONTRACTOR SHALL MAINTAIN AND RE-USE EXISTING ELECTRICAL SERVICE AND FEEDER CONDUCTORS.

MM 14.6

**DOCUMENT NOT CONSIDERED FINAL  
 UNLESS ALL SIGNATURES COMPLETED**

	<b>ITS DEVICE REPLACEMENT</b>		
	DIVISION 05 WAKE CO.		
750 N. Greenfield Pkwy., Garner, NC 27529 SCALE 	PLAN DATE: AUGUST 2021 PREPARED BY: B. CHRISTIAN	REVIEWED BY: A. J. SKUCE, PE REVIEWED BY:	REVISIONS INIT. DATE