


CCTV 1215 GPS COORDINATES  
 35.88414 N  
 -78.59113 W

INSTALL THE FOLLOWING	
QUANTITY	DESCRIPTION
1	DIGITAL CCTV CAMERA ASSEMBLY
1	FIELD EQUIPMENT CABINET
1	WIRELESS ETHERNET SYSTEM
1	CCTV WOOD POLE
1	METER BASE /DISCONNECT COMBINATION PANEL
5'	3-WIRE #12 COPPER FEEDER CONDUCTORS

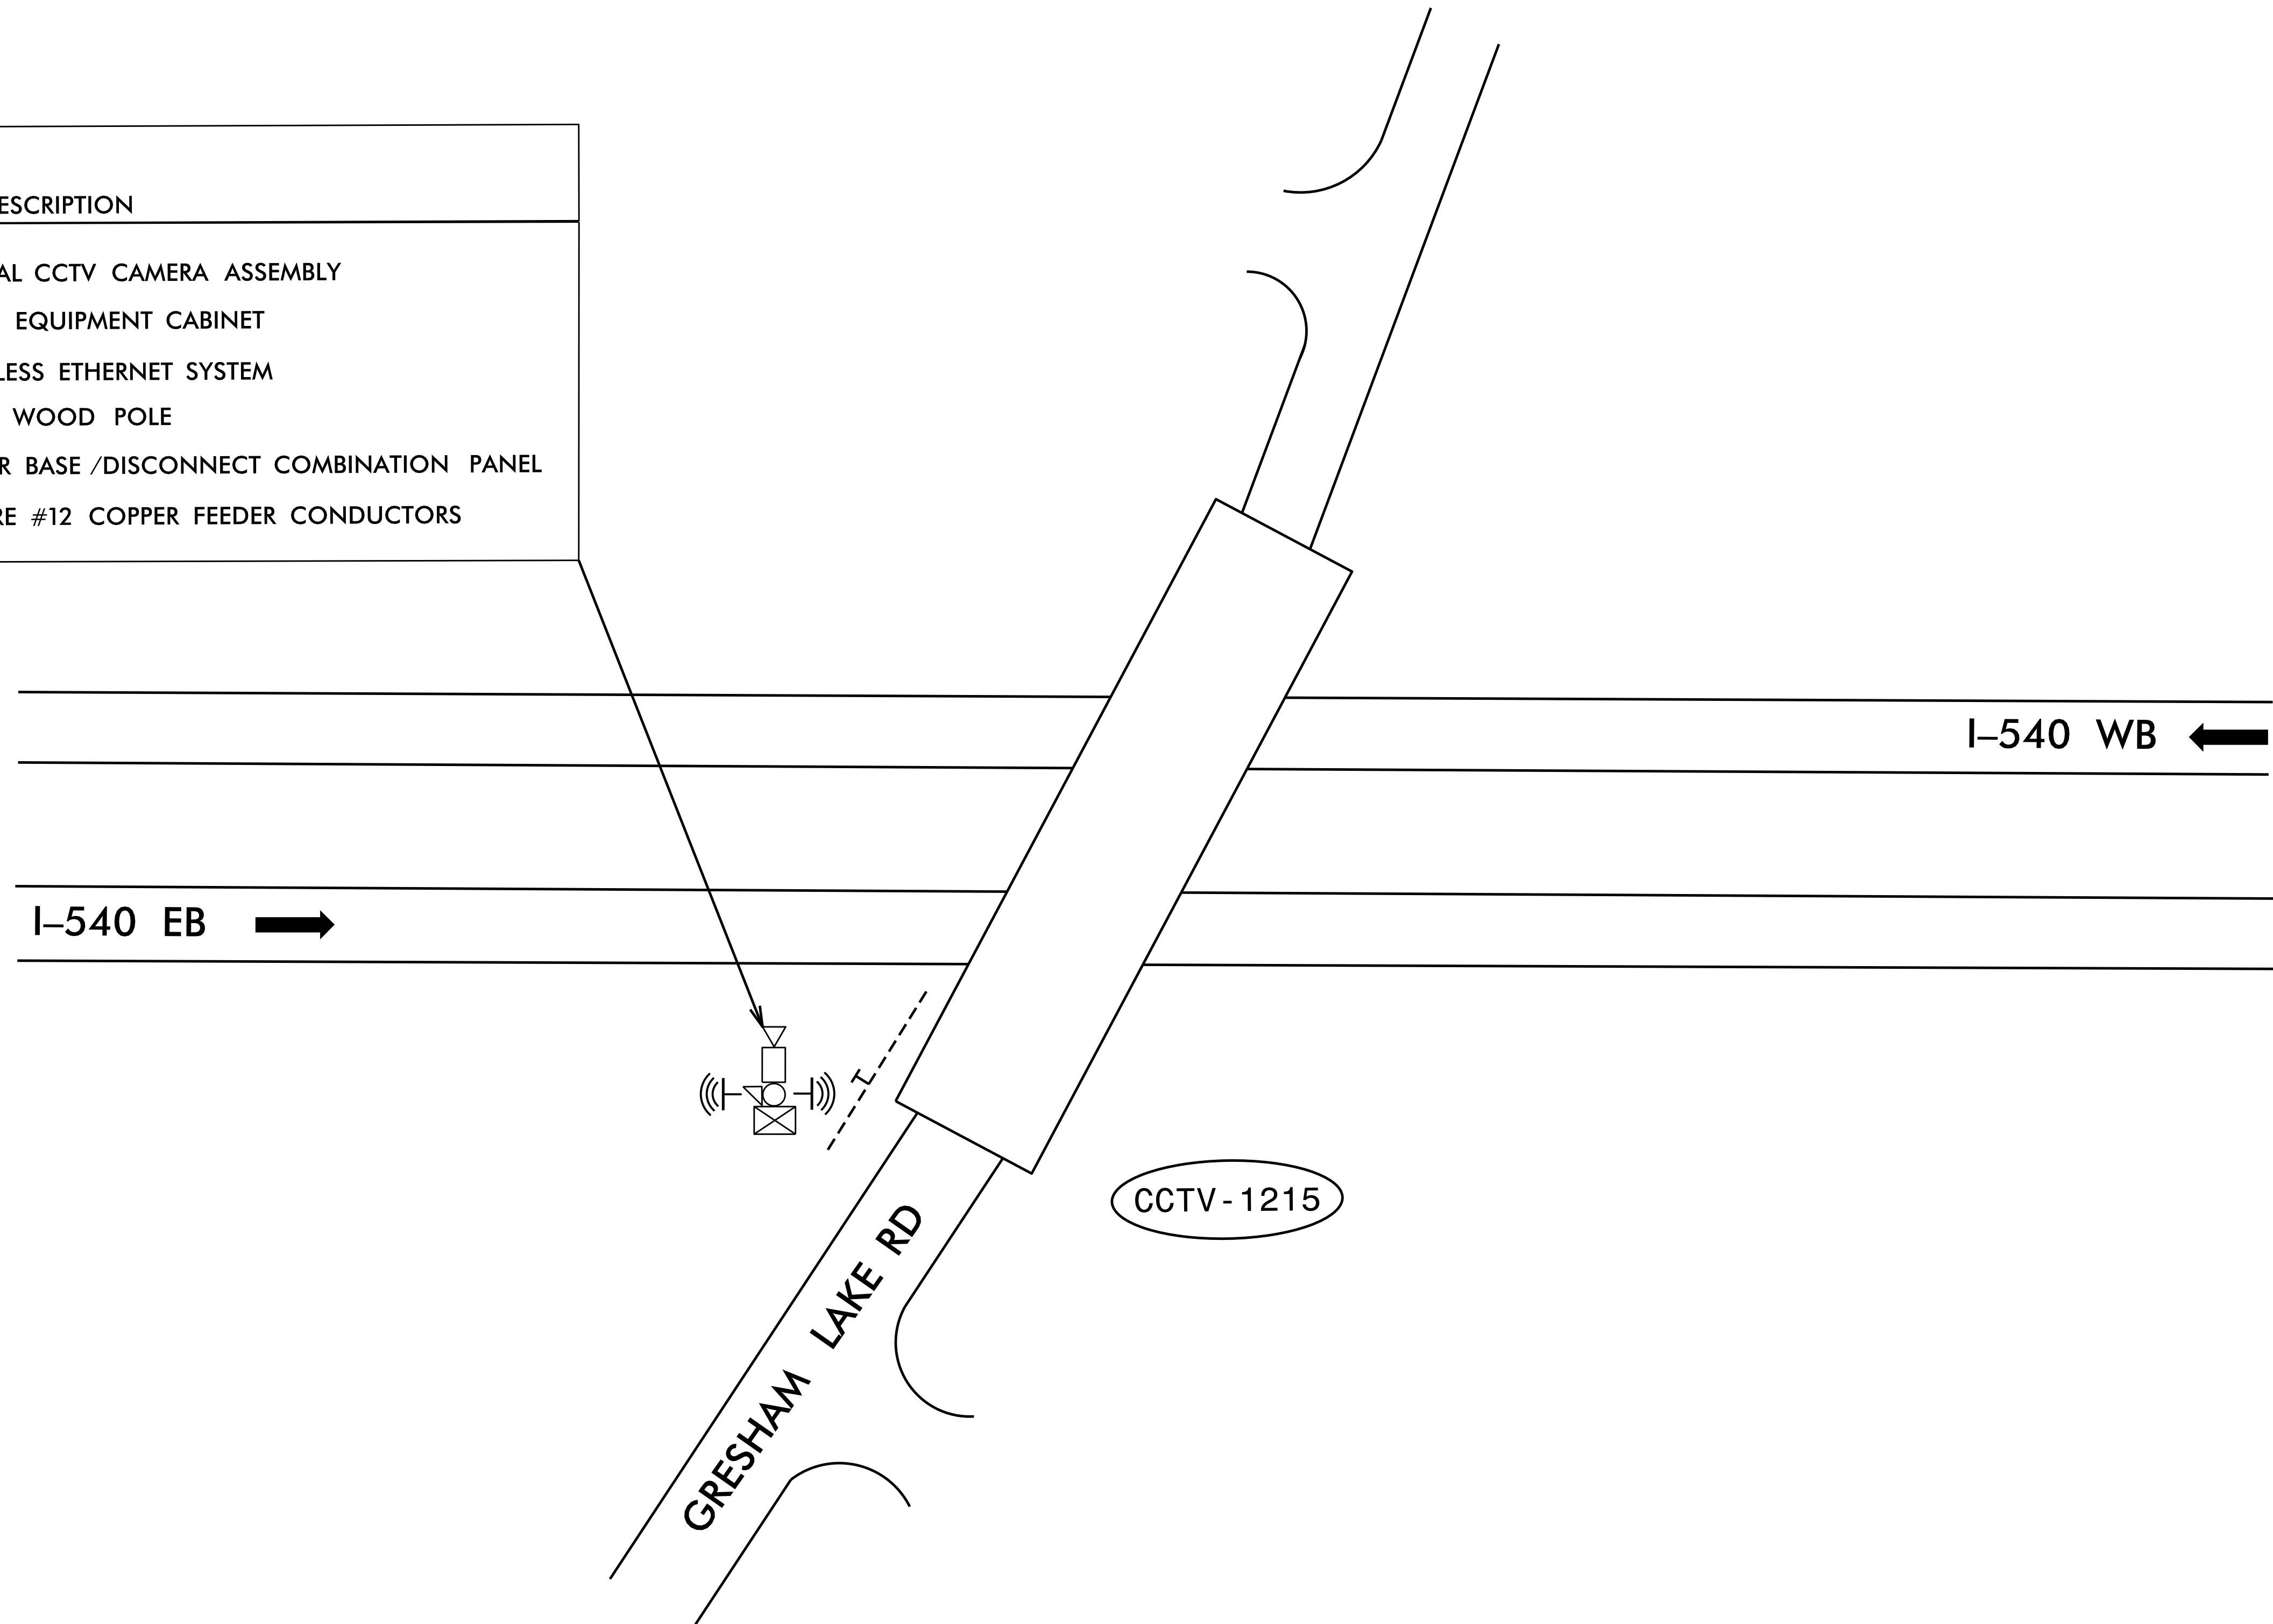

**NOTES**

1. REMOVE EXISTING CCTV CAMERA ASSEMBLY, EQUIPMENT CABINET, WIRELESS SYSTEM, CCTV WOOD POLE, AND ELECTRICAL SERVICE.
2. INSTALL NEW CCTV CAMERA ASSEMBLY, EQUIPMENT CABINET, WIRELESS SYSTEM, AND NEW ELECTRICAL SERVICE ON NEW CCTV WOOD POLE.

MM 15

**DOCUMENT NOT CONSIDERED FINAL  
 UNLESS ALL SIGNATURES COMPLETED**

	<b>ITS DEVICE REPLACEMENT</b>	
	DIVISION 05 WAKE CO. PLAN DATE: AUGUST 2021 PREPARED BY: B. CHRISTIAN	REVIEWED BY: A. J. SKUCE, PE REVIEWED BY:
750 N. Greenfield Pkwy., Garner, NC 27529 SCALE: 0	REVISIONS _____ _____ _____	INIT. DATE _____ _____ _____