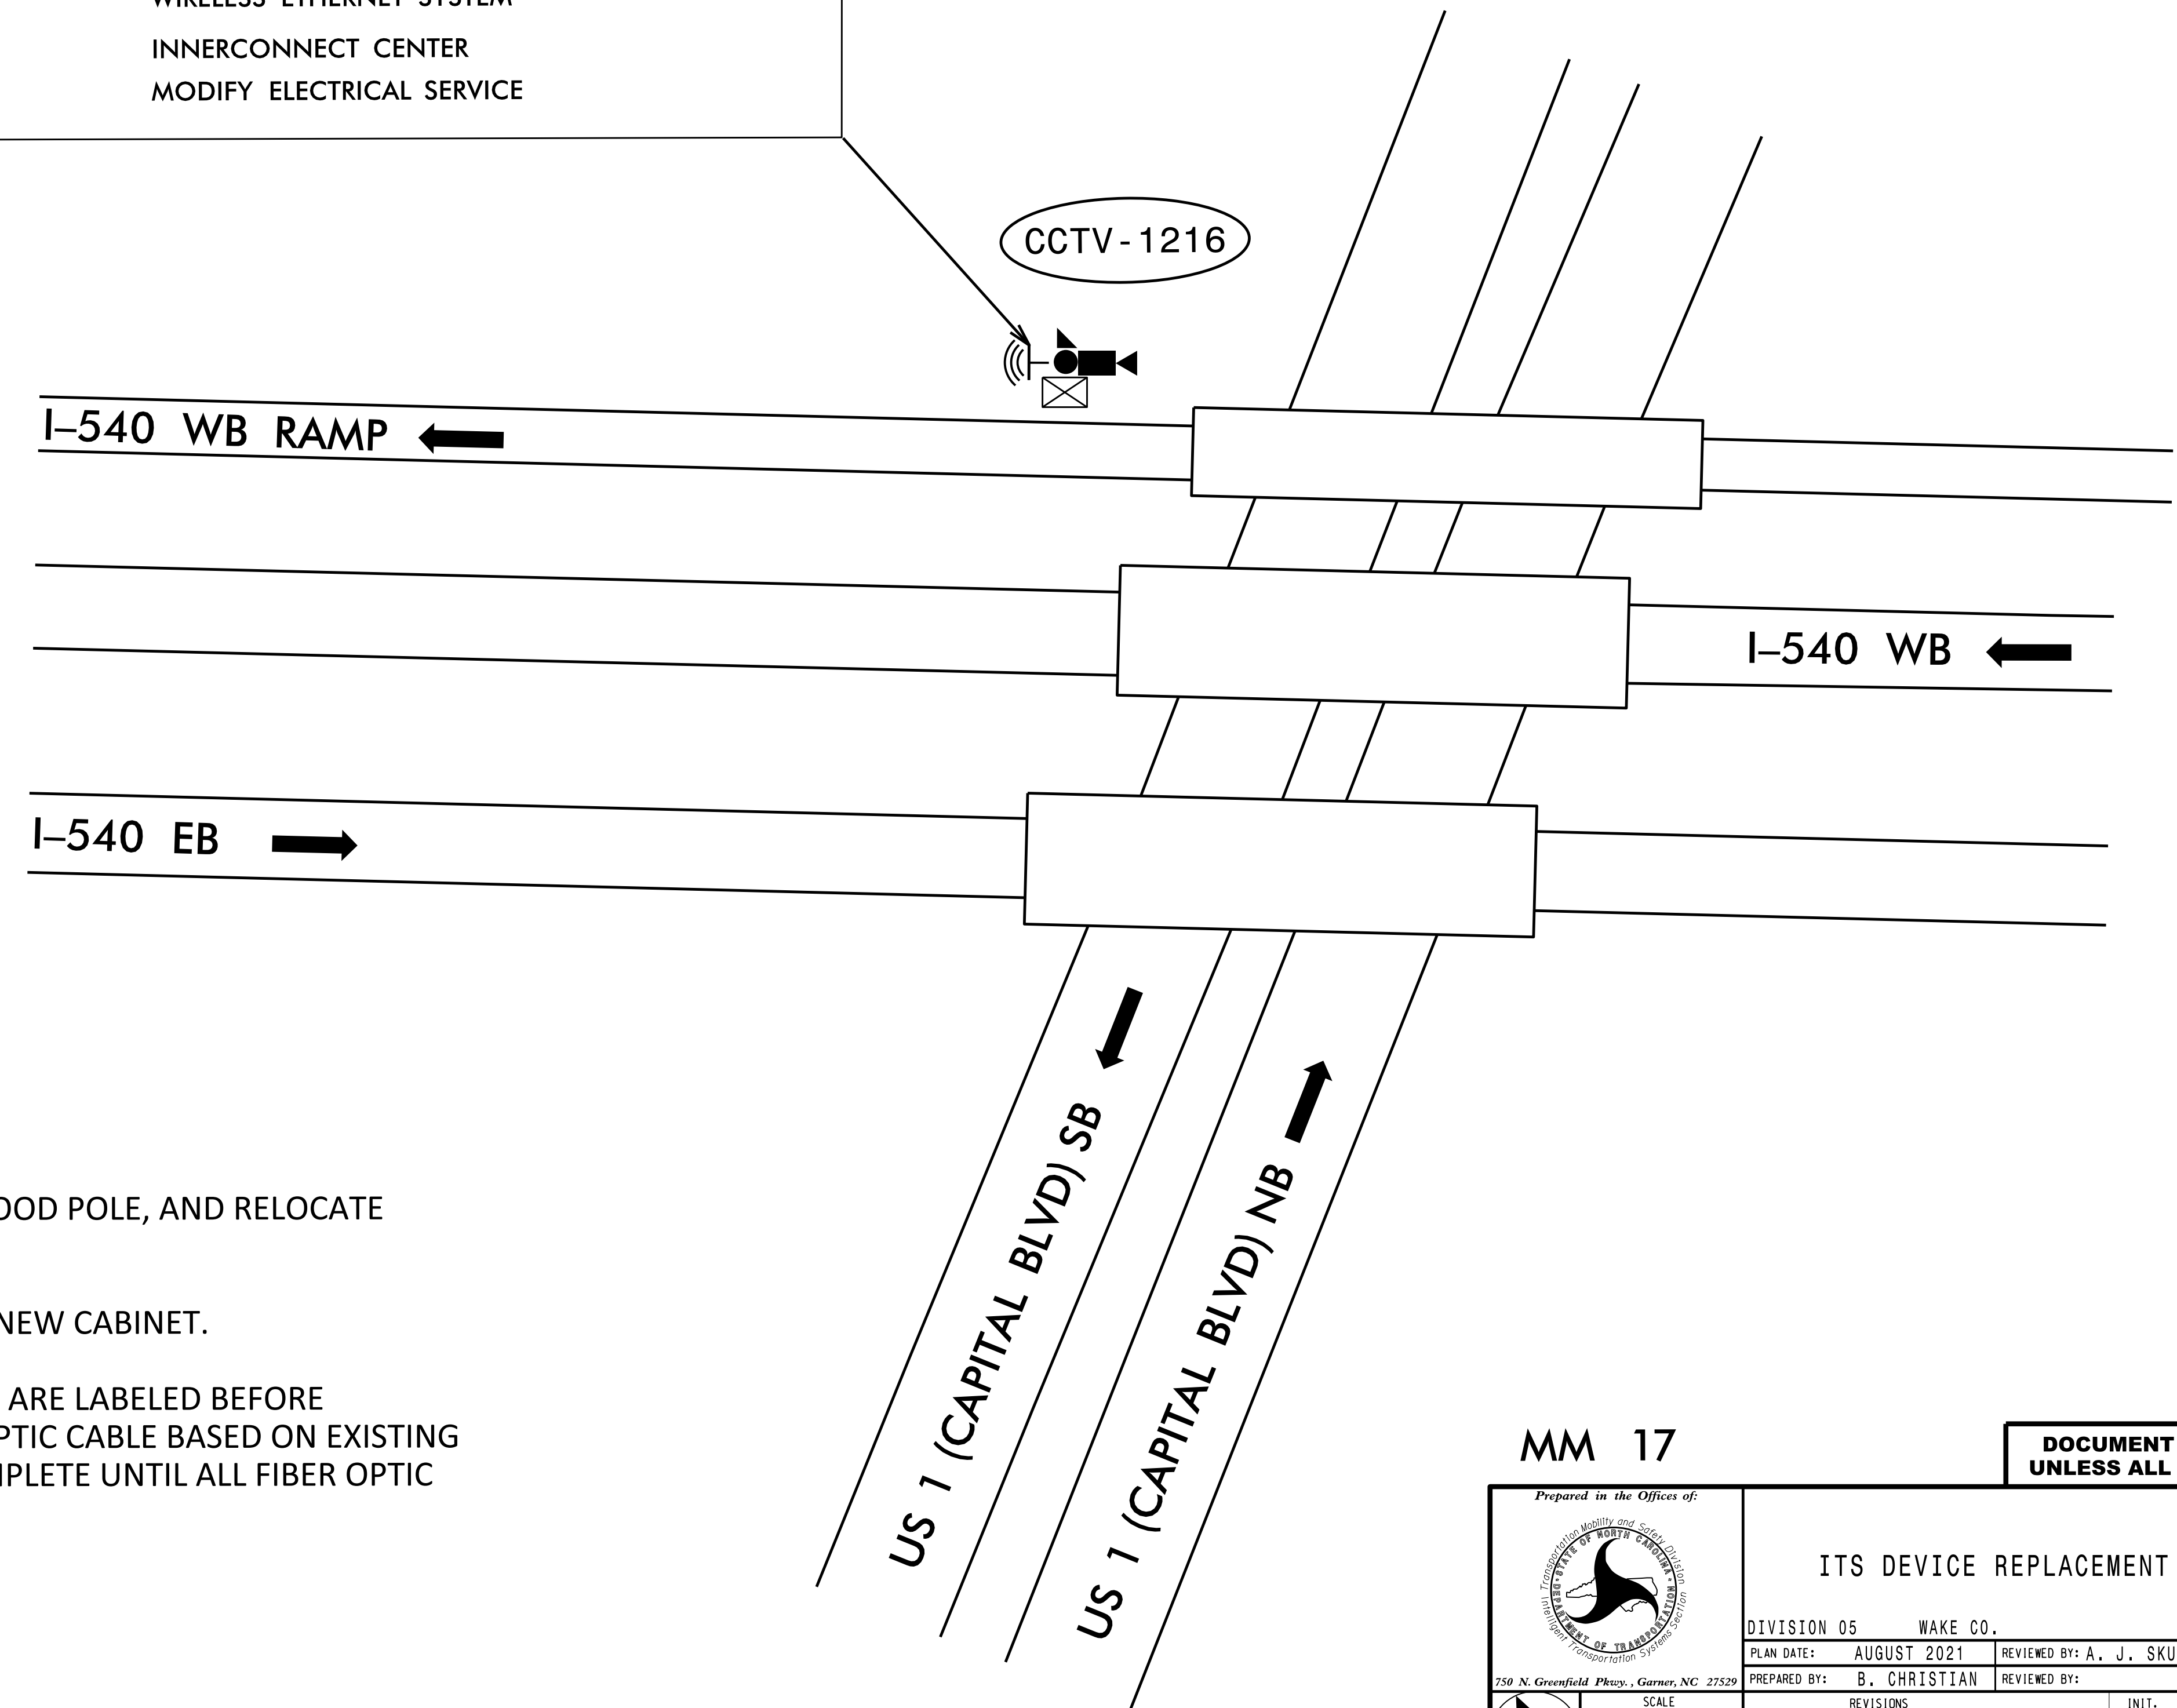


CCTV 1216 GPS COORDINATES  
 35.87577 N  
 -78.57698 W

INSTALL THE FOLLOWING	
QUANTITY	DESCRIPTION
1	FIELD EQUIPMENT CABINET
1	WIRELESS ETHERNET SYSTEM
1	INNERCONNECT CENTER
1	MODIFY ELECTRICAL SERVICE

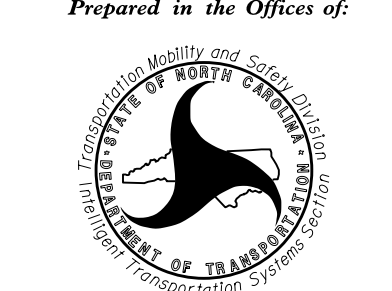
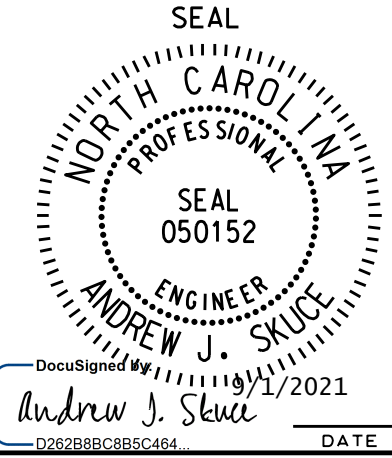
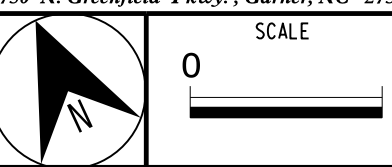


**NOTES**

1. REMOVE EXISTING EQUIPMENT CABINET.
2. INSTALL NEW EQUIPMENT CABINET ON EXISTING WOOD POLE, AND RELOCATE ETHERNET SWITCH TO NEW CABINET.
3. INSTALL NEW FIBER INTERCONNECT CENTER IN THE NEW CABINET.
4. ENSURE EXISTING FIBER OPTIC CABLE CONNECTIONS ARE LABELED BEFORE DISCONNECTING. RESPLICE OR RECONNECT FIBER OPTIC CABLE BASED ON EXISTING TERMINATION CONFIGURATION. WORK IS NOT COMPLETE UNTIL ALL FIBER OPTIC COMMUNICATIONS ARE OPERATIONAL.

**MM 17**

**DOCUMENT NOT CONSIDERED FINAL  
UNLESS ALL SIGNATURES COMPLETED**

 Prepared in the Offices of: 750 N. Greenfield Pkwy., Garner, NC 27529	<b>ITS DEVICE REPLACEMENT</b>		
	DIVISION 05 WAKE CO. PLAN DATE: AUGUST 2021 REVIEWED BY: A. J. SKUCE, PE PREPARED BY: B. CHRISTIAN REVIEWED BY:		
	REVISIONS _____ _____	INIT. _____ _____	DATE _____ _____