


**This electronic collection of documents is provided  
for the convenience of the user  
and is Not a Certified Document –**

**The documents contained herein were originally issued  
and sealed by the individuals whose names and license  
numbers appear on each page, on the dates appearing  
with their signature on that page.**



**This file or an individual page  
shall not be considered a certified document.**

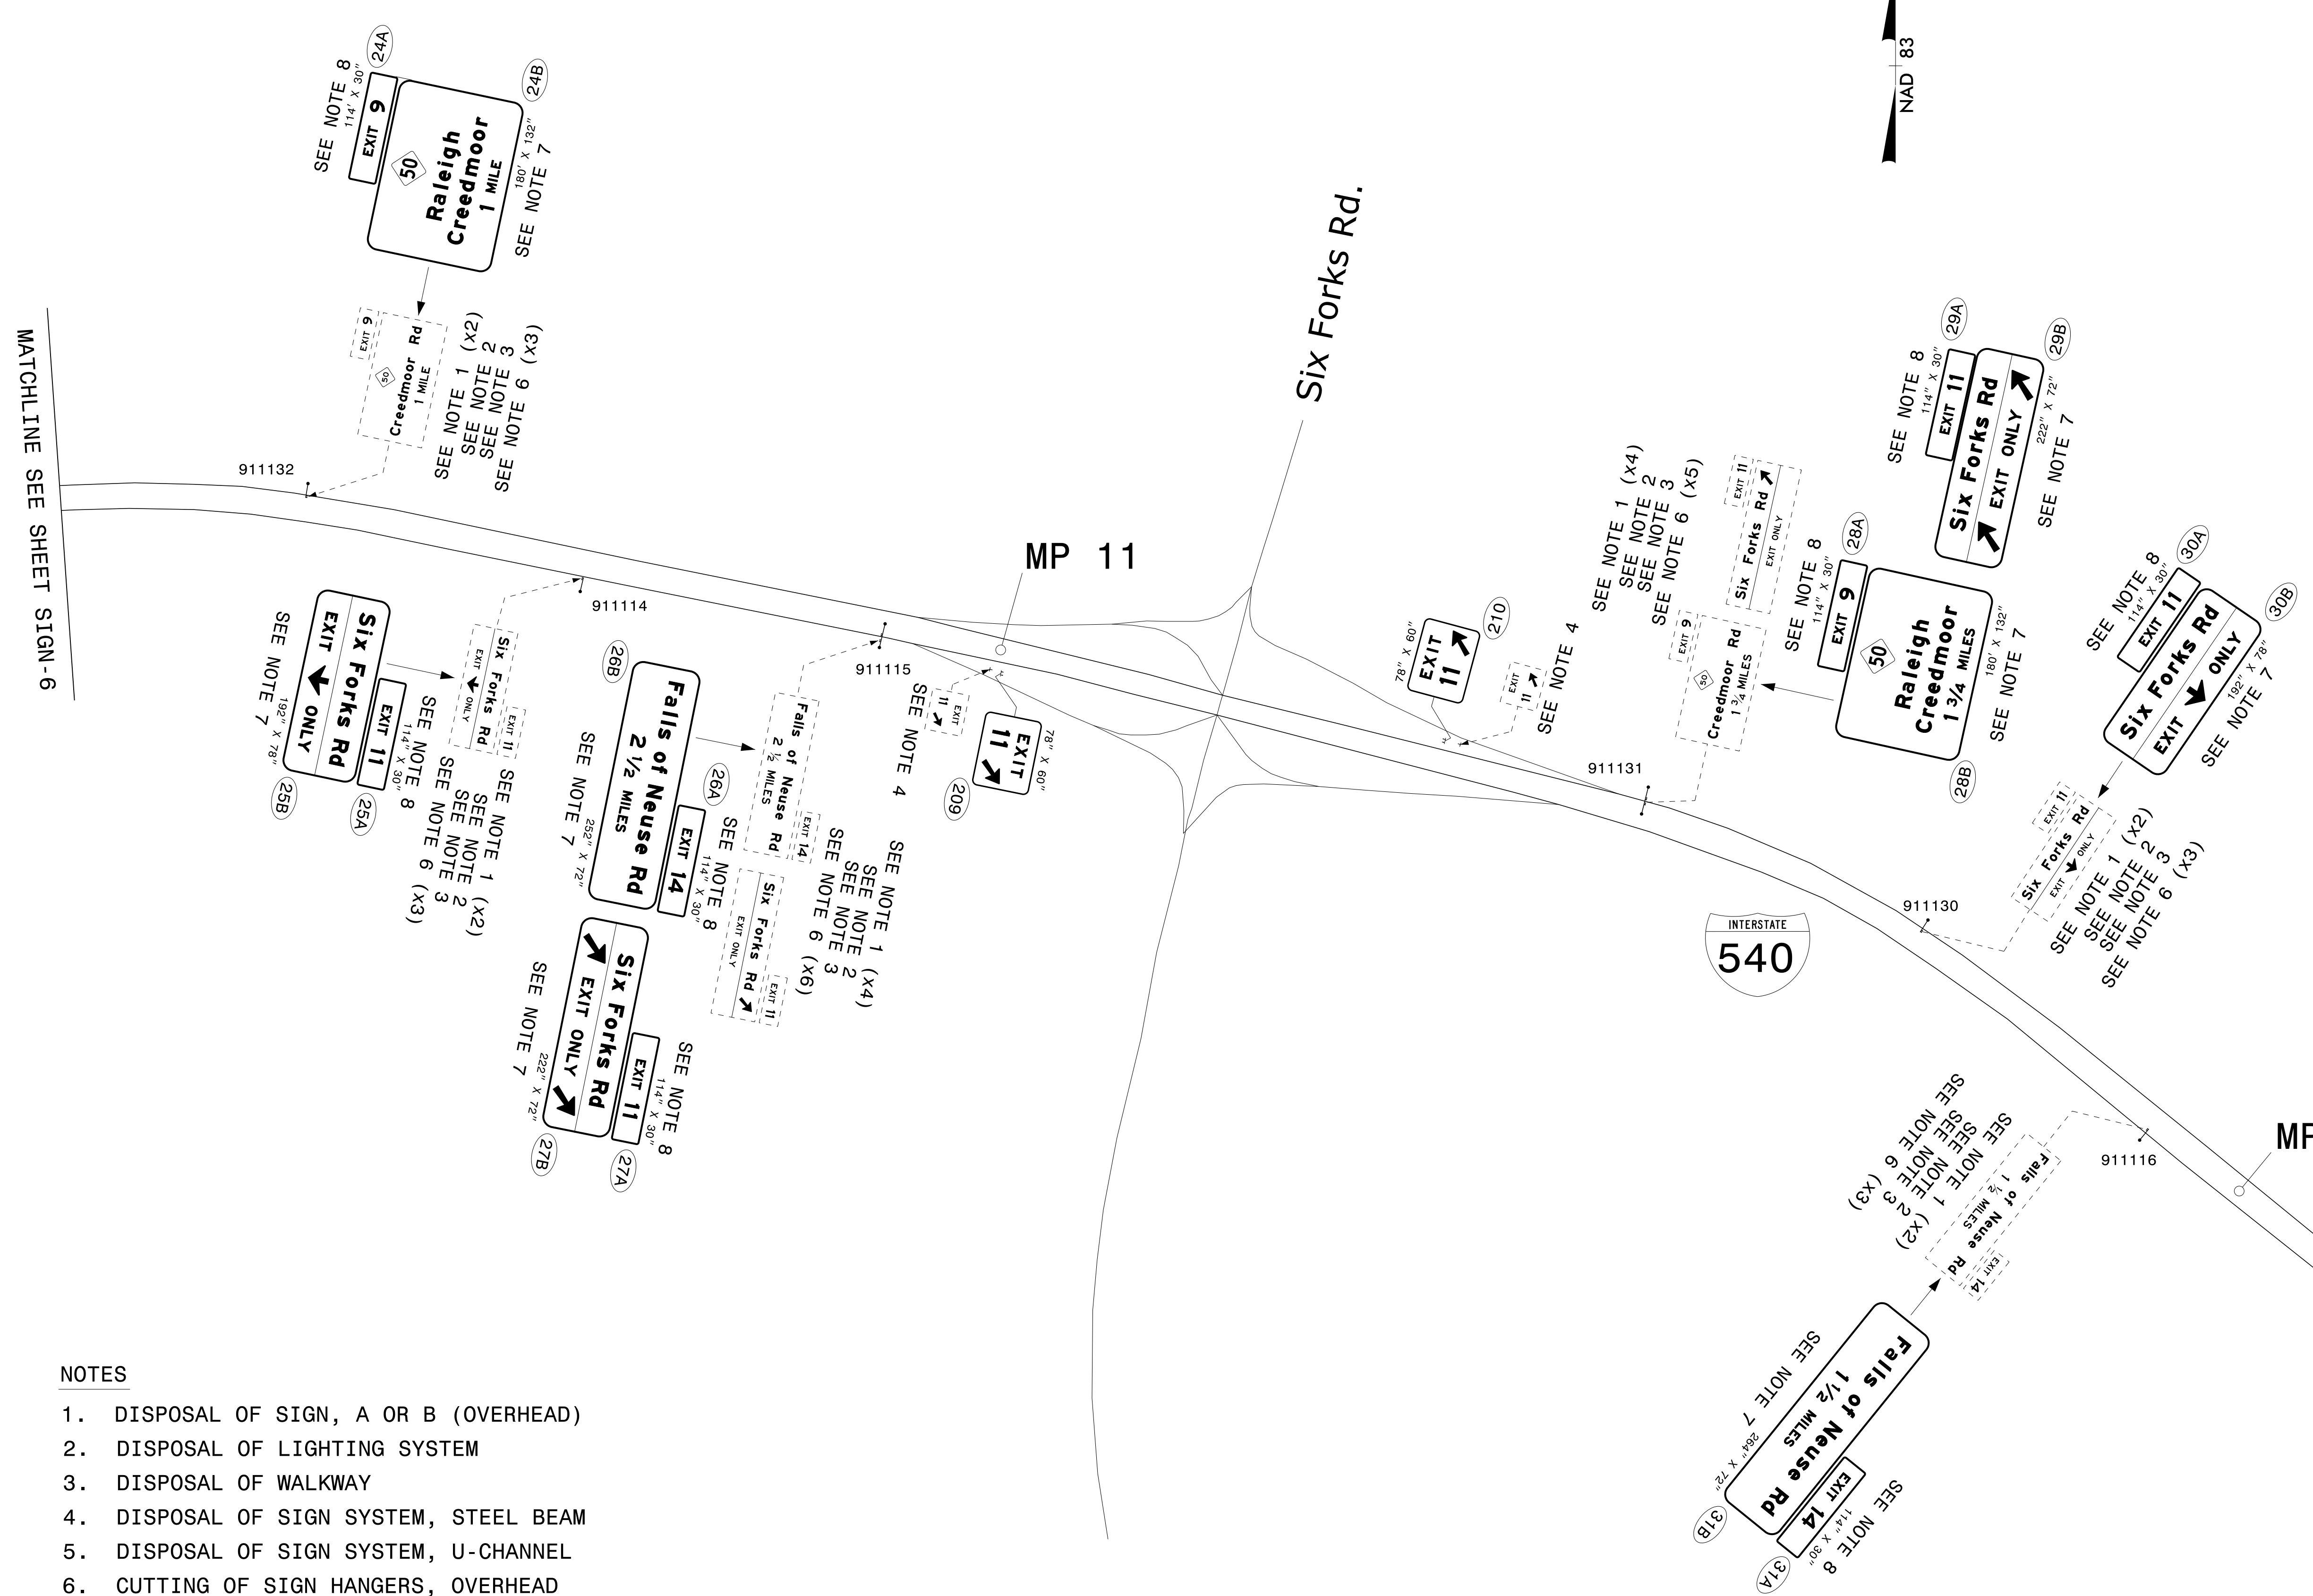

- NOTES**
1. DISPOSAL OF SIGN, A OR B (OVERHEAD)
  2. DISPOSAL OF LIGHTING SYSTEM
  3. DISPOSAL OF WALKWAY
  4. DISPOSAL OF SIGN SYSTEM, STEEL BEAM
  5. DISPOSAL OF SIGN SYSTEM, U-CHANNEL
  6. CUTTING OF SIGN HANGERS, OVERHEAD
  7. SIGN ERECTION, TYPE A (OVERHEAD)
  8. SIGN ERECTION, TYPE B (OVERHEAD)

**EXISTING AND PROPOSED SIGNS  
I-540**

SYSTEM: \$\$\$\$\$\$  
DRAWING: \$\$\$\$\$\$  
USER: \$\$\$\$\$\$

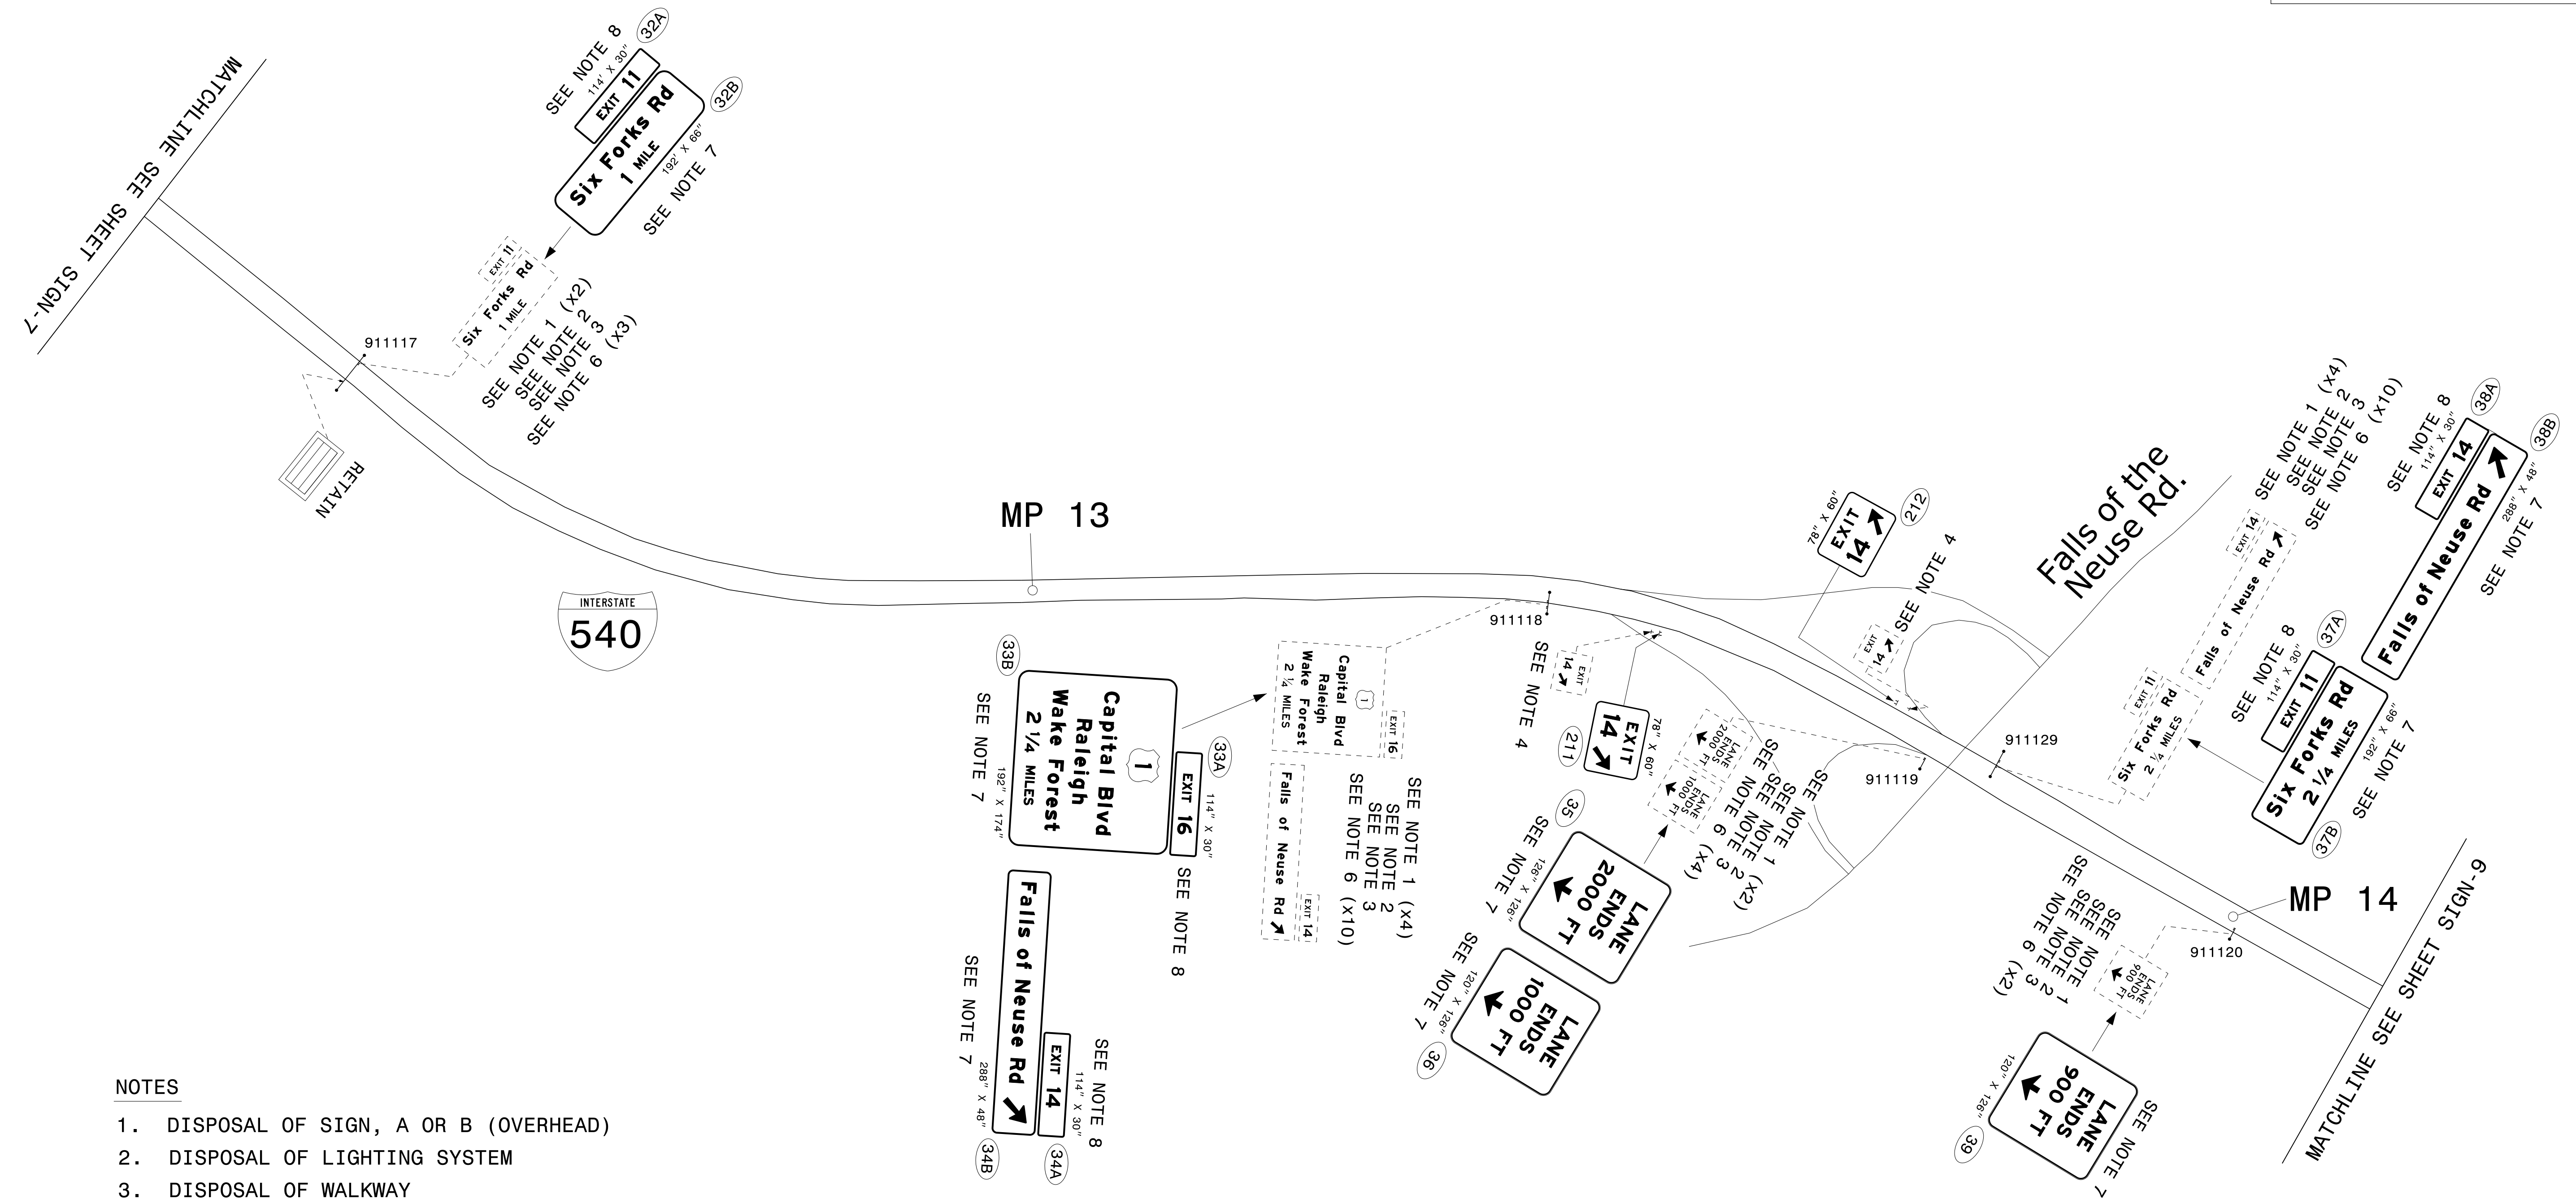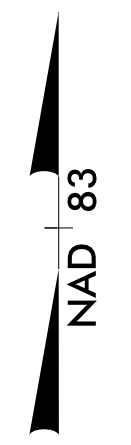

**NOTES**


1. DISPOSAL OF SIGN, A OR B (OVERHEAD)
2. DISPOSAL OF LIGHTING SYSTEM
3. DISPOSAL OF WALKWAY
4. DISPOSAL OF SIGN SYSTEM, STEEL BEAM
5. DISPOSAL OF SIGN SYSTEM, U-CHANNEL
6. CUTTING OF SIGN HANGERS, OVERHEAD
7. SIGN ERECTION, TYPE A (OVERHEAD)
8. SIGN ERECTION, TYPE B (OVERHEAD)

EXISTING AND PROPOSED SIGNS  
I-540

33 34 35 





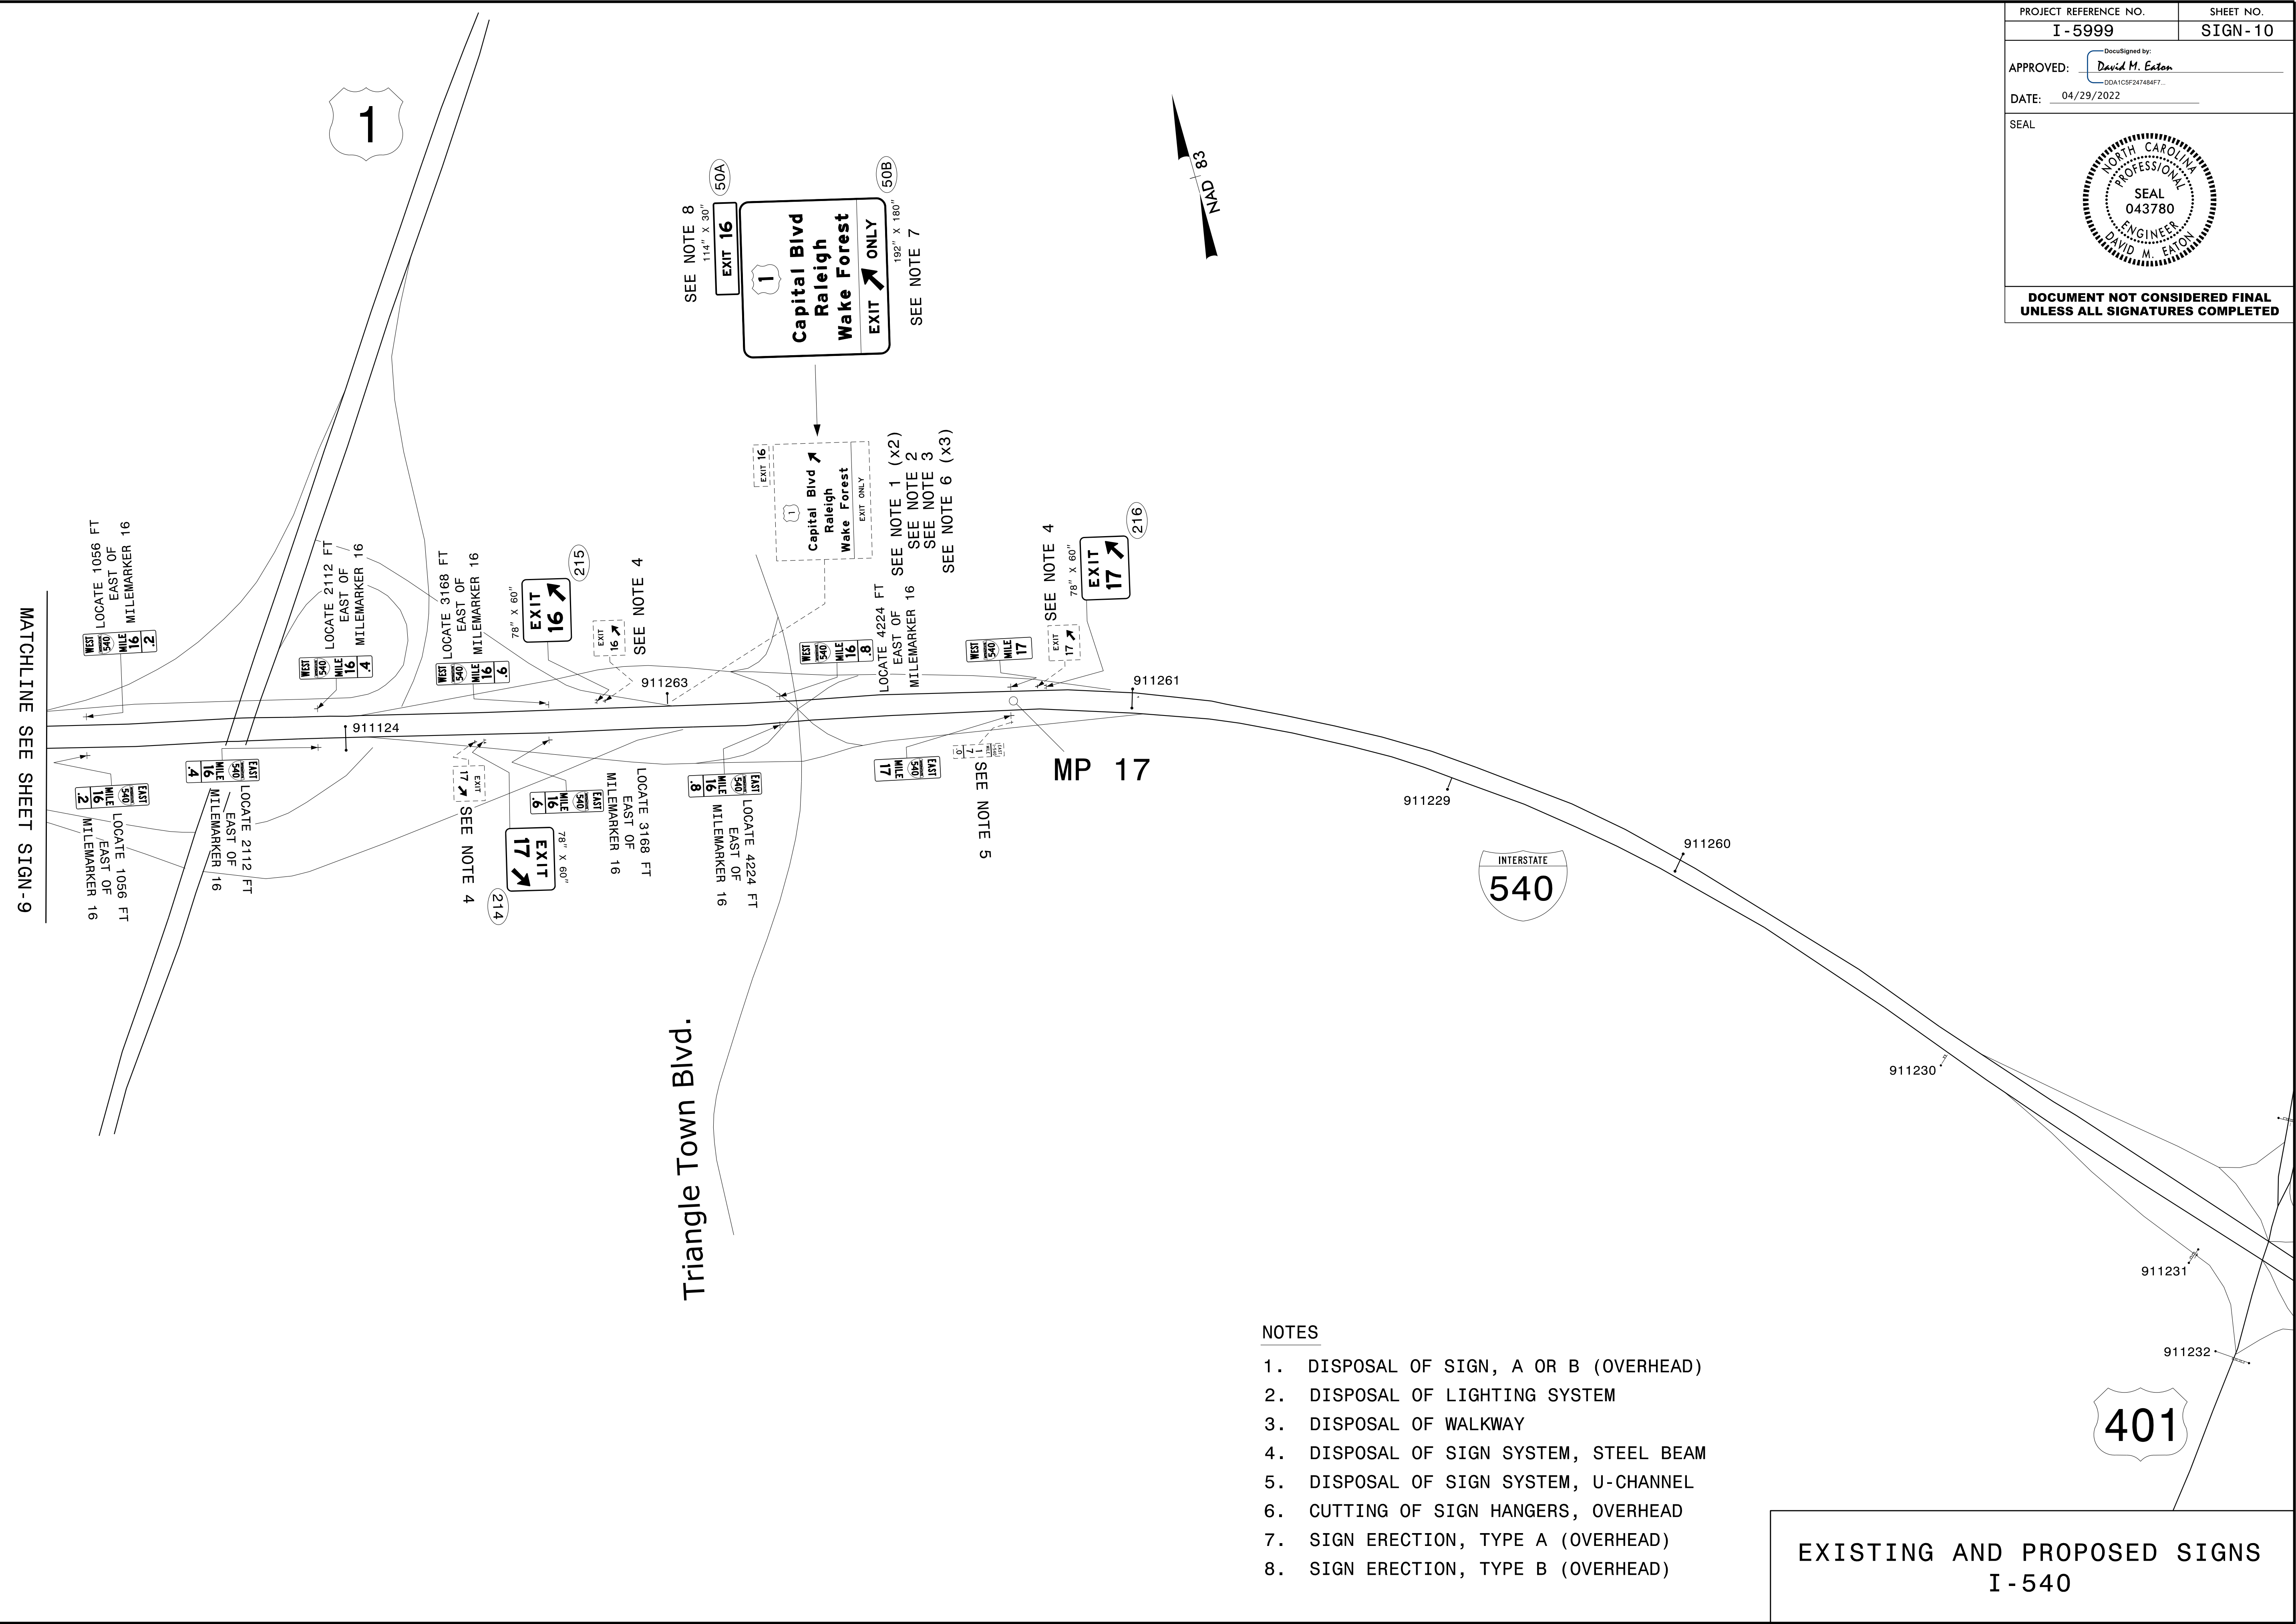

- NOTES**
- DISPOSAL OF SIGN, A OR B (OVERHEAD)
  - DISPOSAL OF LIGHTING SYSTEM
  - DISPOSAL OF WALKWAY
  - DISPOSAL OF SIGN SYSTEM, STEEL BEAM
  - DISPOSAL OF SIGN SYSTEM, U-CHANNEL
  - CUTTING OF SIGN HANGERS, OVERHEAD
  - SIGN ERECTION, TYPE A (OVERHEAD)
  - SIGN ERECTION, TYPE B (OVERHEAD)

**EXISTING AND PROPOSED SIGNS  
I-540**