


5/14/99

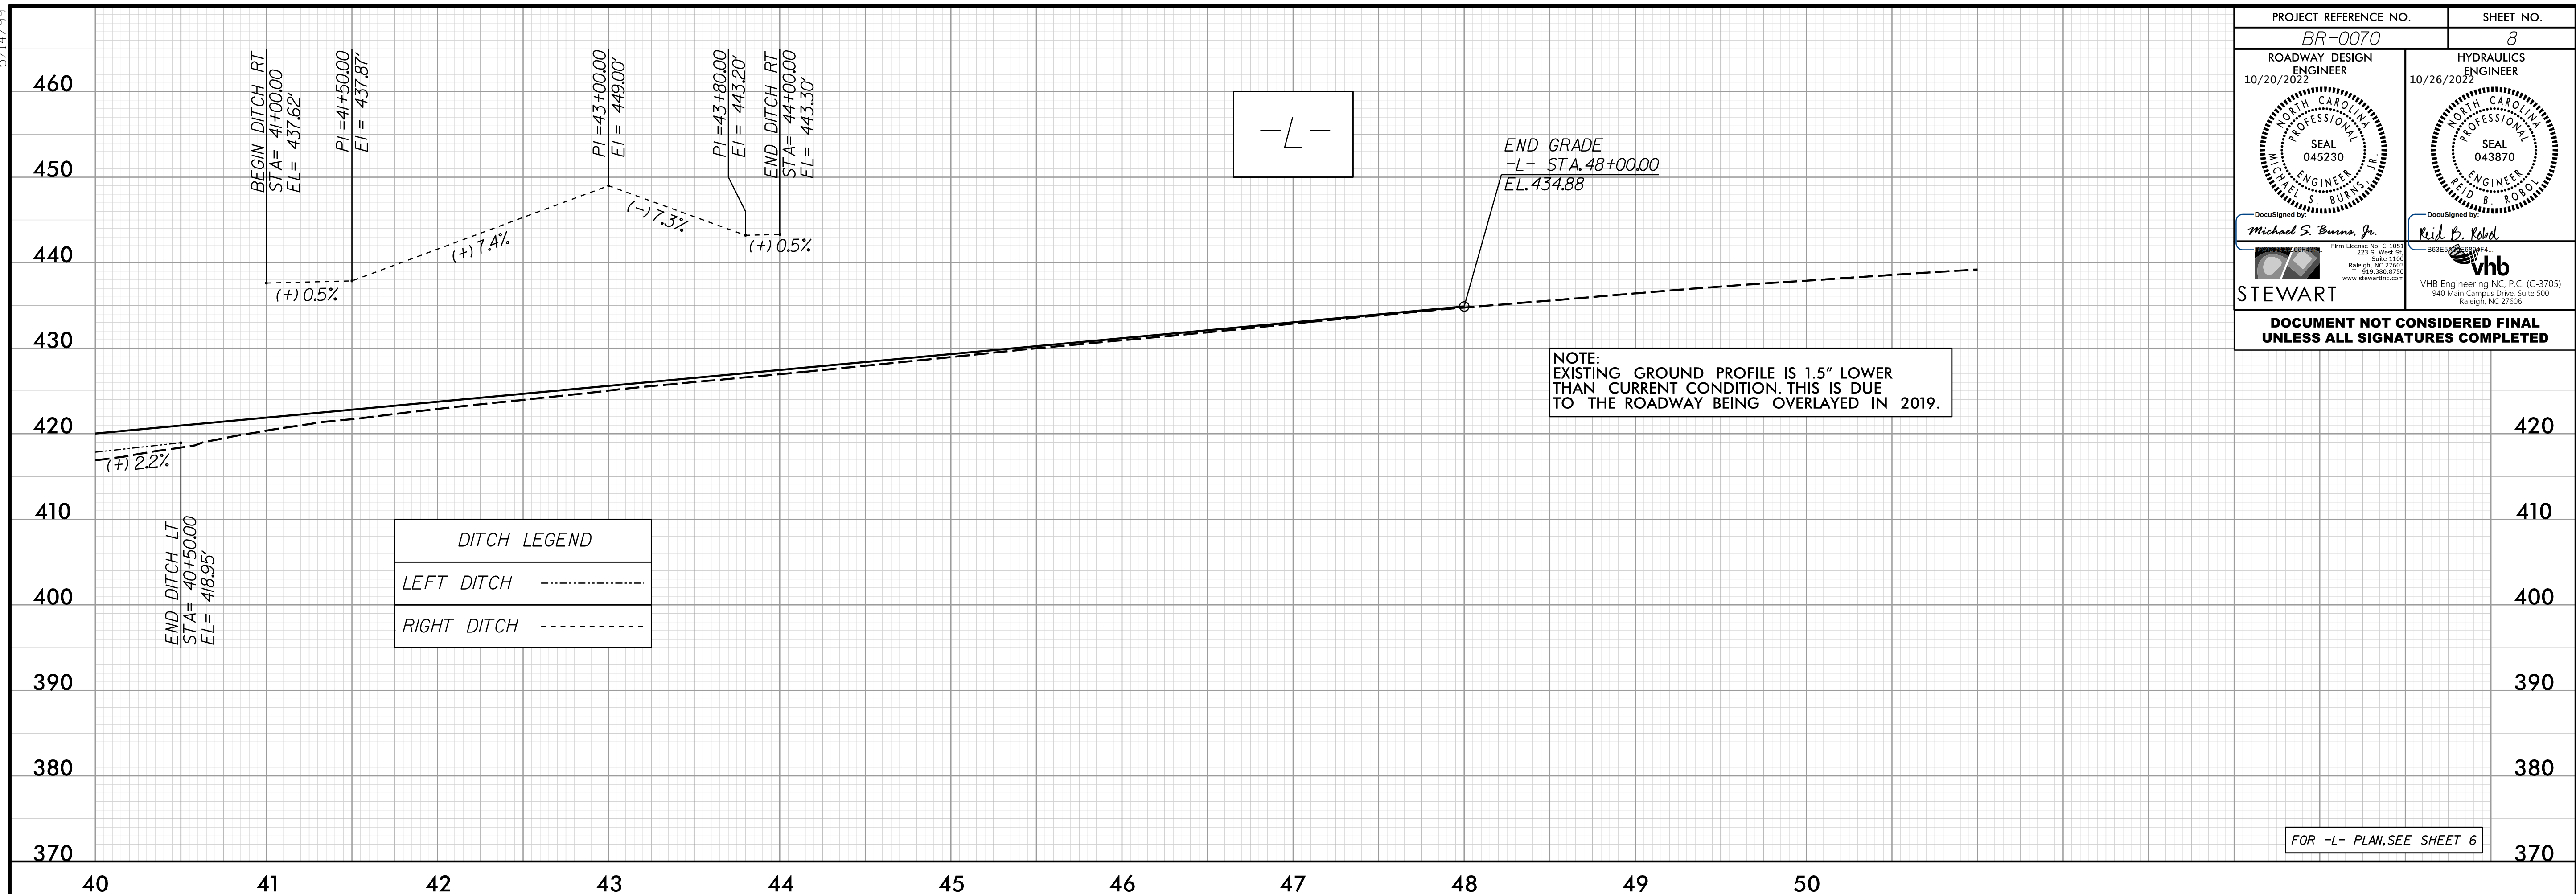

PROJECT REFERENCE NO. <i>BR-0070</i>		SHEET NO. <i>8</i>	
ROADWAY DESIGN ENGINEER 10/20/2022		HYDRAULICS ENGINEER 10/26/2022	
<p><b>DOCUMENT NOT CONSIDERED FINAL UNLESS ALL SIGNATURES COMPLETED</b></p>			

DITCH LEGEND	
LEFT DITCH	-----
RIGHT DITCH	-----

NOTE:  
EXISTING GROUND PROFILE IS 1.5"  
THAN CURRENT CONDITION. THIS IS DUE  
TO THE ROADWAY BEING OVERLAYED IN 2019.

FOR -L- PLAN, SEE SHEET 6

9/8/2022 BR0070\_Rev\_p1\_08.dgn  
MSE Burns