


Robert H. Bengtson 45 3 JAN C. LESTER ESTATE FILE 12E PG 128 DB 239 PG 659 R∕W MON EXISTING R/W WOODS CONC HW N 16117′25.4″W┘ (+ | r EXISTING R/W R/W MON +50.00 74.70' RT W) RW +00.00 95.00' RT +50.00 125.00' RT +75.00 100.00' RT '20.00' R'i

NOTES:

- THE LOCATION AND SURVEYS UNIT.

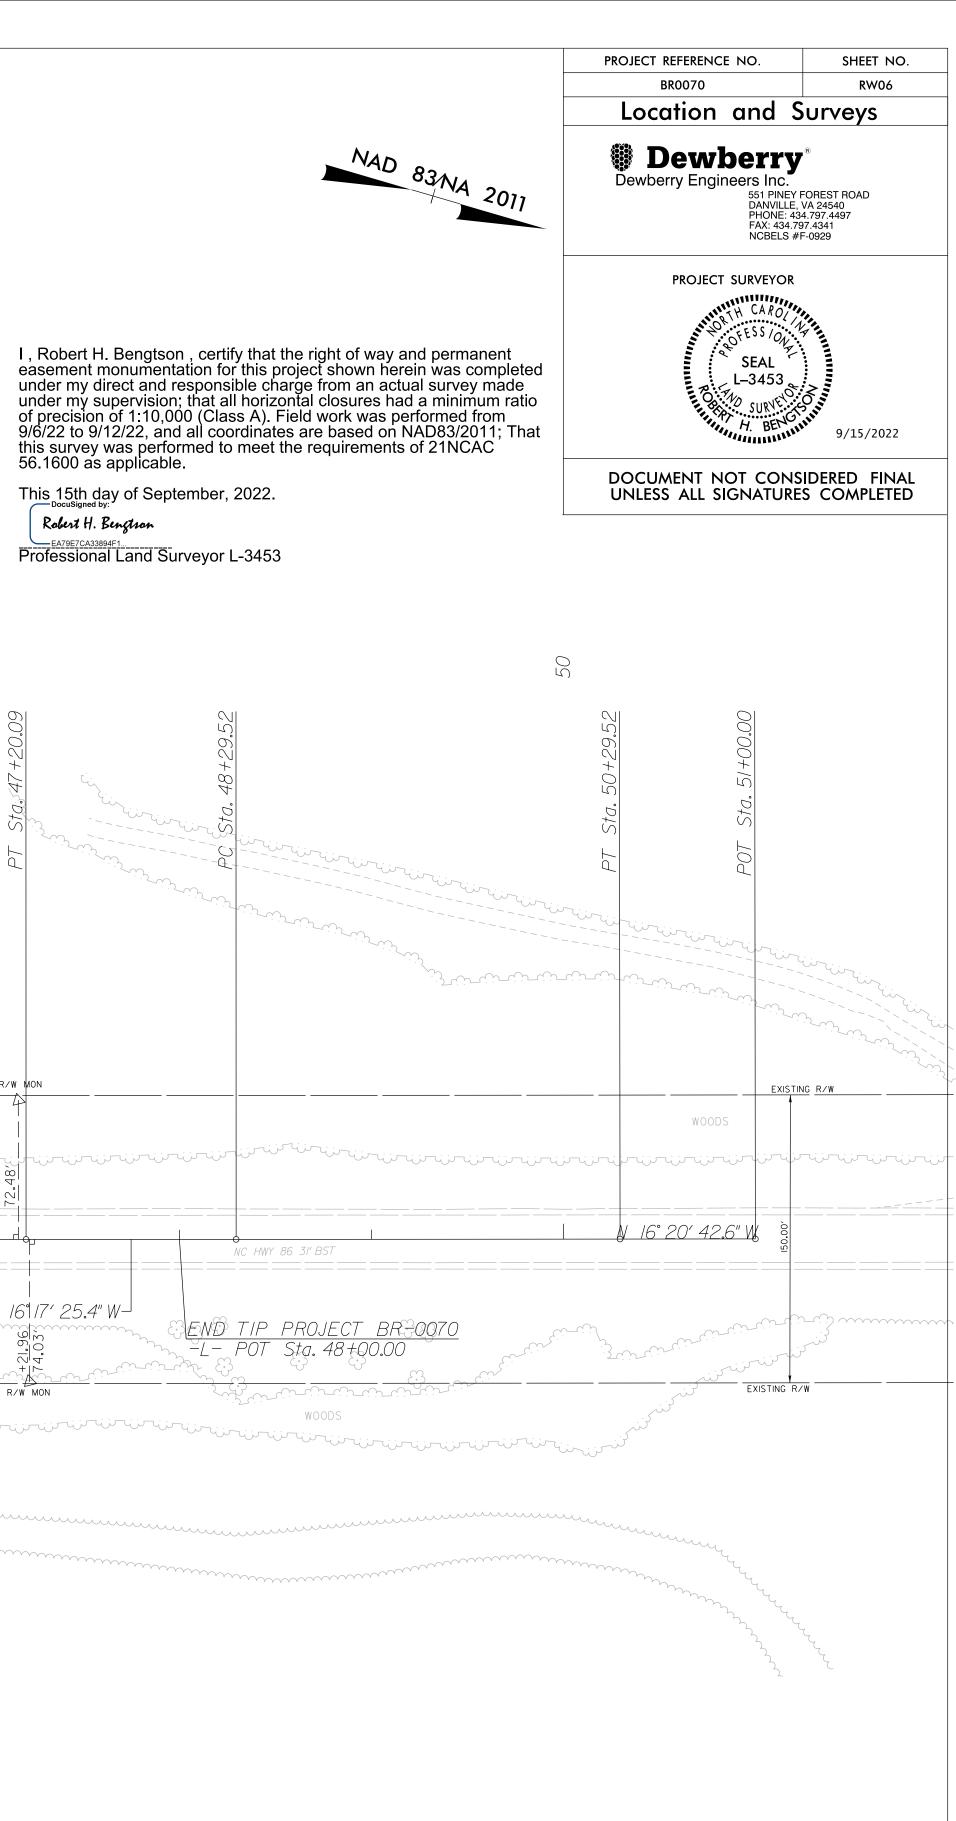

1. IF FURTHER INFORMATION REGARDING PROJECT CONTROL IS NEEDED PLEASE CONTACT

2. PROJECT CONTROL WAS ESTABLISHED USING GNSS, THE GLOBAL NAVIGATION SATELLITE SYSTEM. 3. RIGHT OF WAY MONUMENTATION ESTABLISHED 9/6/22 TO 9/12/22.