


MATCHLINE -L- STA 37+50.00
SEE SHEET TMP-05

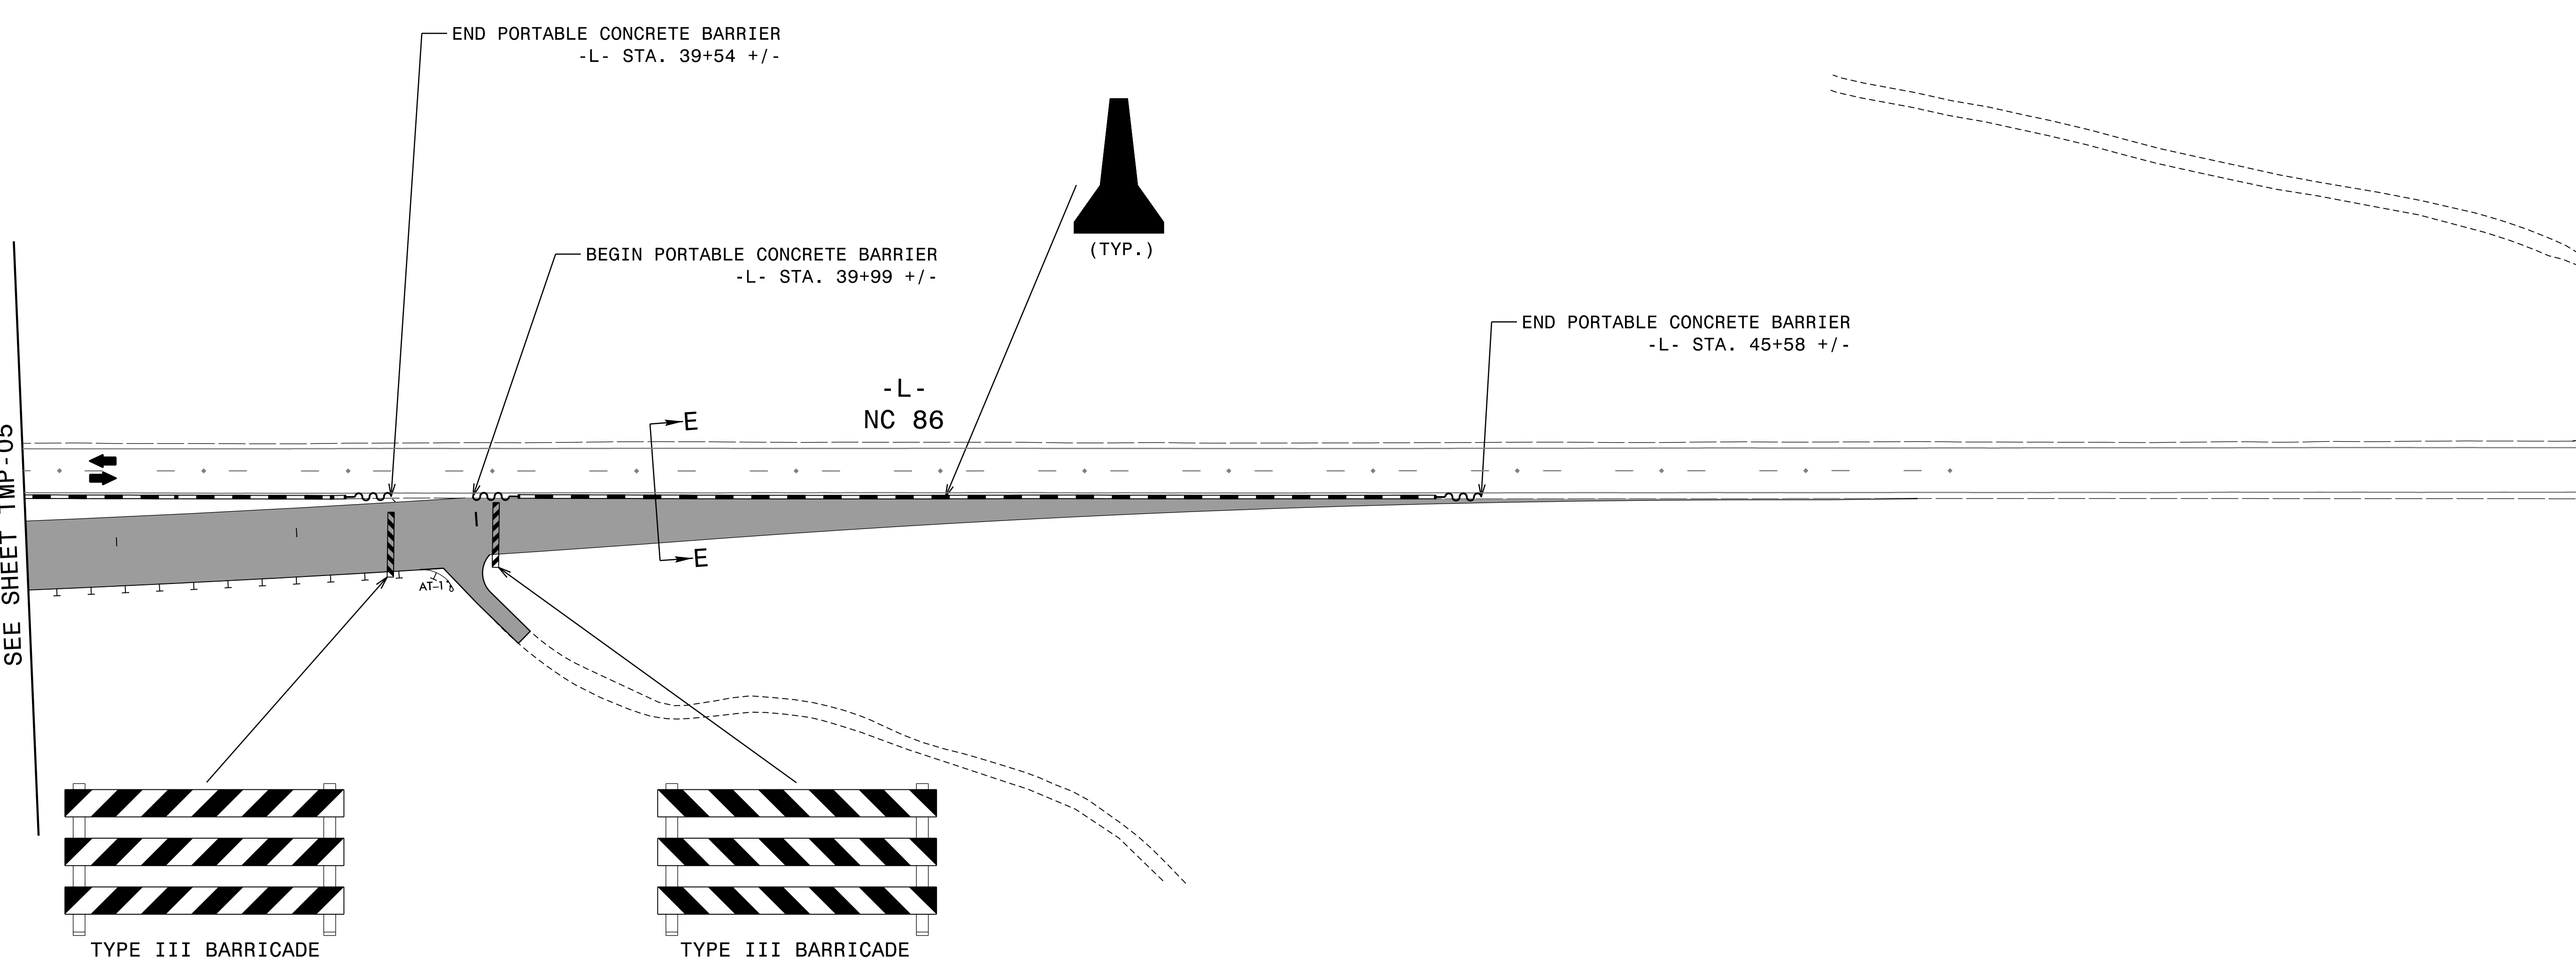


10/4/2022
\\TCP\BR0070_TC_TMP06.dgn
USER:mburns

Firm License No. C-1051
223 S. West St.
Suite 1100
Raleigh, NC 27603
T 919.380.8750
www.stewartinc.com

APPROVED: *Michael S. Burns, Jr.*
DATE: 10/20/2022

SEAL

DOCUMENT NOT CONSIDERED FINAL
UNLESS ALL SIGNATURES COMPLETED

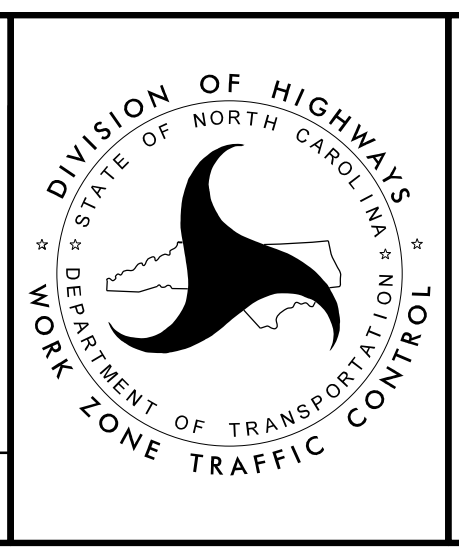

TEMPORARY TRAFFIC
CONTROL PHASE 1
DETAIL