

BREAKLINE - L- STA 37+50.00
SEE SHEET TMP-07

55'
(TYP.)

R11-2
48" x 30"
**ROAD
CLOSED**
TYPE III BARRICADE

W1-6L
48" x 24"

(TYP.)

END CONSTRUCTION
-L- STA. 48+00 +/-

BEGIN CONSTRUCTION
-L- STA. 38+09 +/-

SECTION G-G
-L- STA. 41+00

18'
PROPOSED
WIDTH


10/4/2022
\\TCP\BR0070_TC_TMP08.dgn
USER:mrburns




Firm License No. C-1051
223 S. West St.
Suite 1100
Raleigh, NC 27603
T 919.380.8750
www.stewartinc.com

APPROVED: Michael S. Burns, Jr.
DATE: 10/20/2022

SEAL

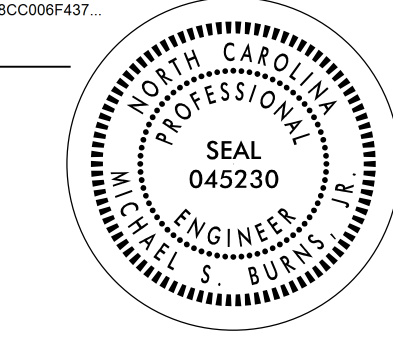

DOCUMENT NOT CONSIDERED FINAL
UNLESS ALL SIGNATURES COMPLETED



DIVISION OF HIGHWAYS
STATE OF NORTH CAROLINA
DEPARTMENT OF TRANSPORTATION
WORK ZONE TRAFFIC CONTROL

TEMPORARY TRAFFIC
CONTROL PHASE 2
DETAIL