


MATCHLINE -L- STA 37+50.00
SEE SHEET TMP-10

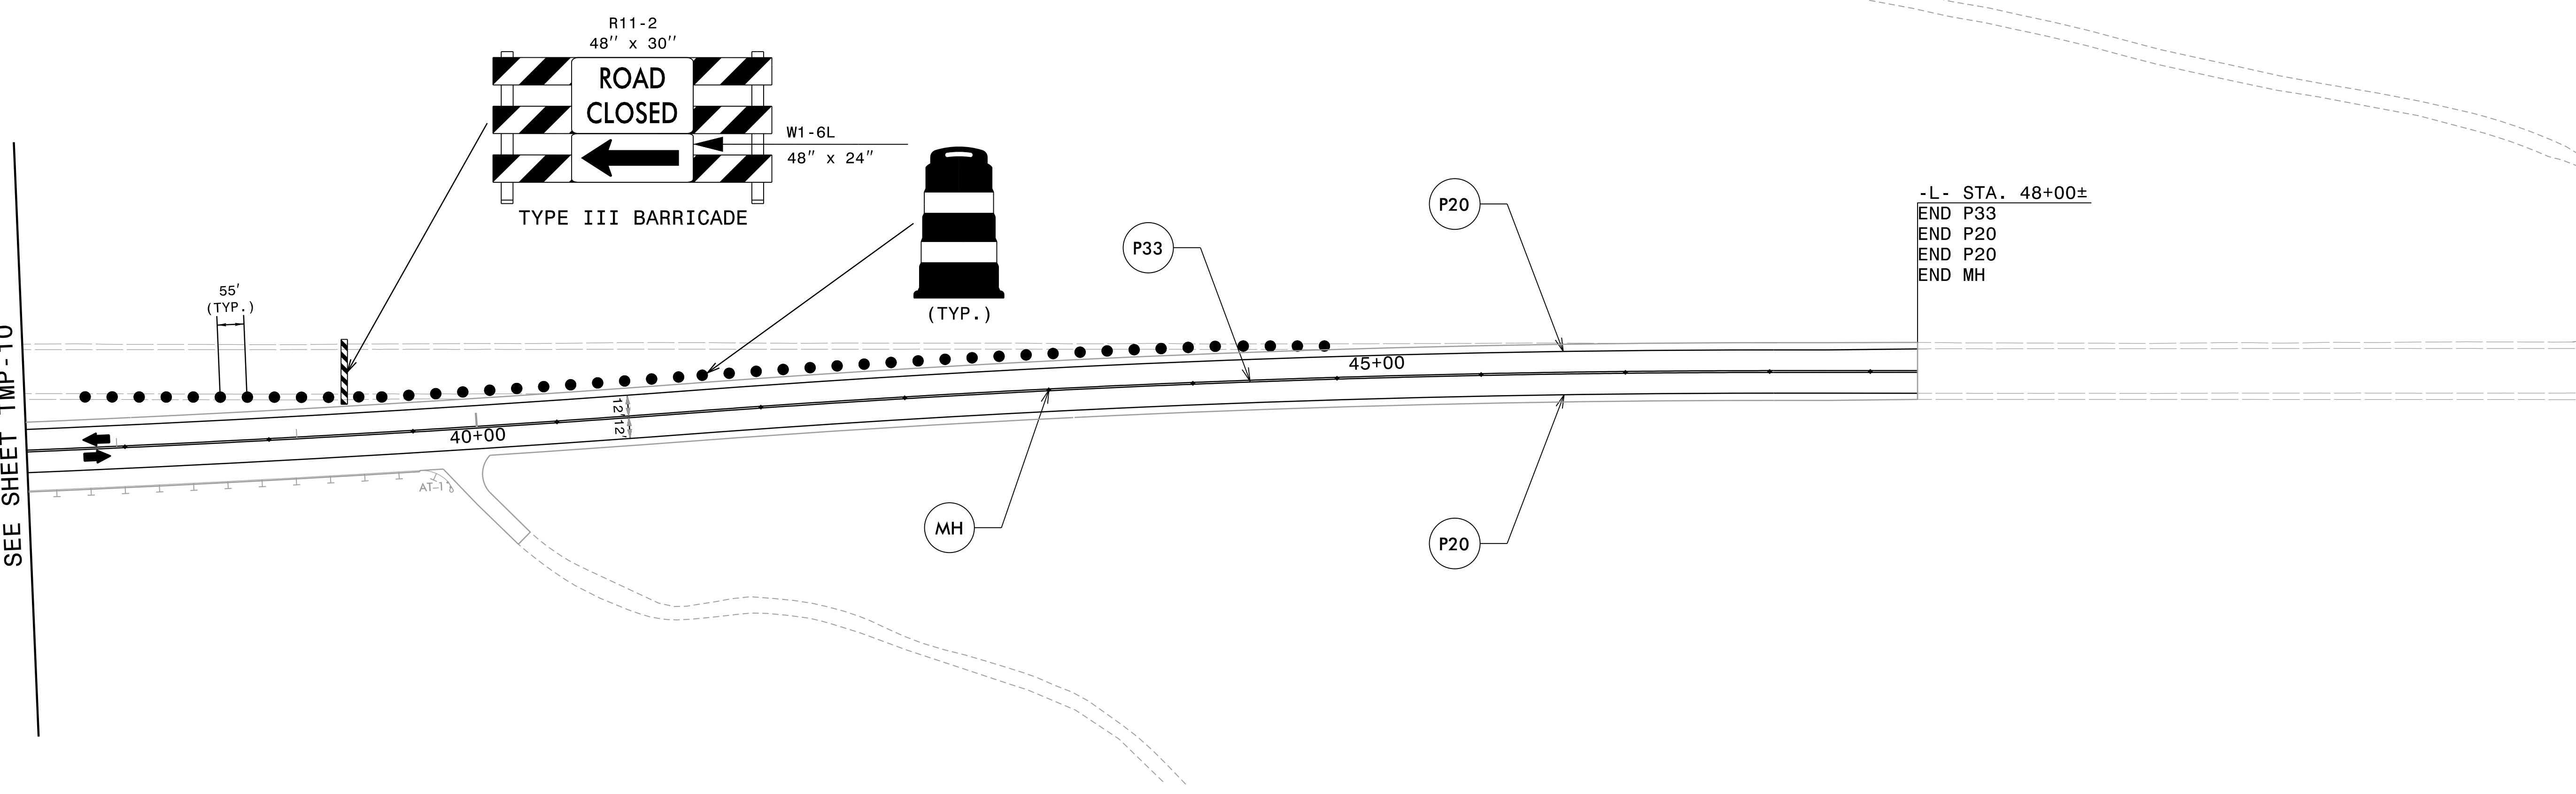

-L- STA. 48+00±
END P33
END P20
END P20
END MH


10/25/2022
\\TCP\BR0070_TC_TMP11.dgn
USER:mburns




Firm License No. C-1051
223 S. West St.
Suite 1100
Raleigh, NC 27603
T 919.380.8750
www.stewartinc.com

APPROVED: Michael S. Burns, Jr.
DATE: 10/25/2022

SEAL

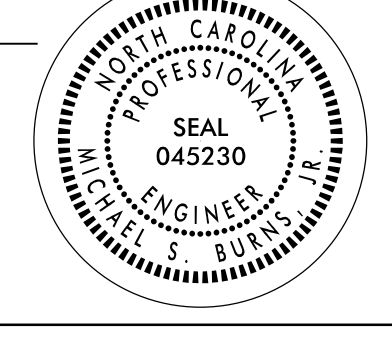

**DOCUMENT NOT CONSIDERED FINAL
UNLESS ALL SIGNATURES COMPLETED**

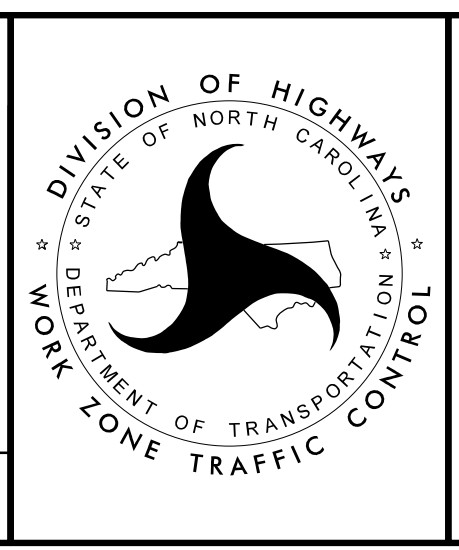

**TEMPORARY TRAFFIC
CONTROL PHASE 2
DETAIL**