
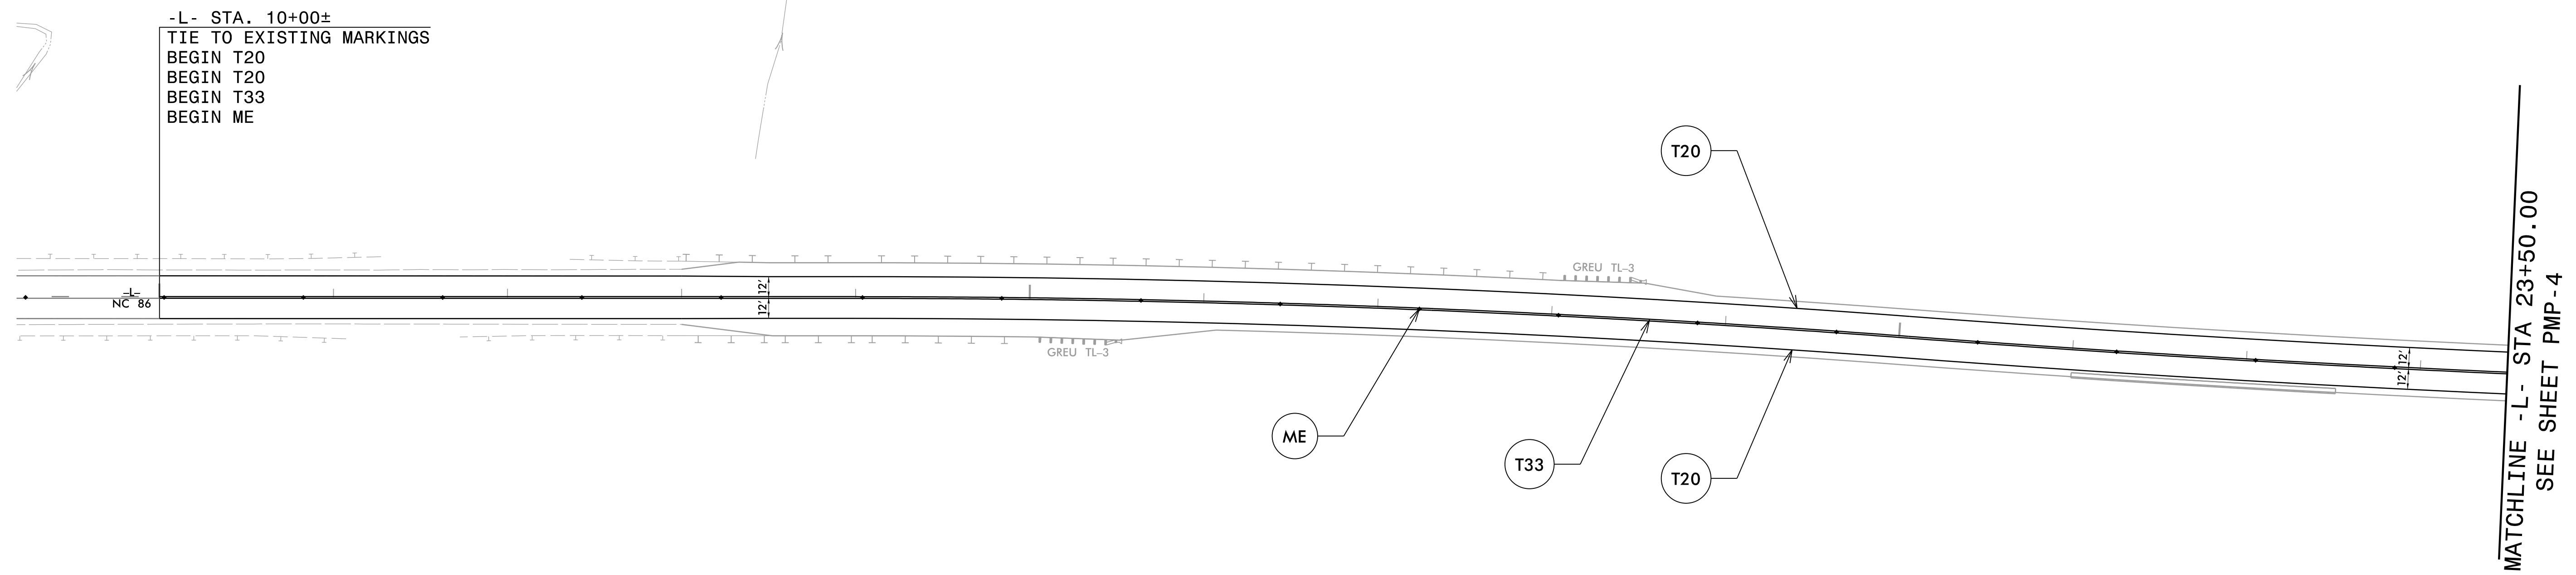


TIP NO. BR - 0070	SHEET NO. PMP - 3
APPROVED: _____	
DATE: _____	
SEAL 10/20/2022	
	
<small>DocuSigned by: Michael S. Burns, PE D429C8C009F437</small>	
<b>DOCUMENT NOT CONSIDERED FINAL UNLESS ALL SIGNATURES COMPLETED</b>	

NAD 83/NA 2011



REVISIONS

9/7/2022  
 \\TCP\BRO070\_Sgn\_PMP03.dgn  
 USER:mburns



Firm License No. C-1051  
 223 S. West St.  
 Suite 1100  
 Raleigh, NC 27603  
 T 919.380.8750  
 www.stewartinc.com

**PAVEMENT MARKING PLANS**