
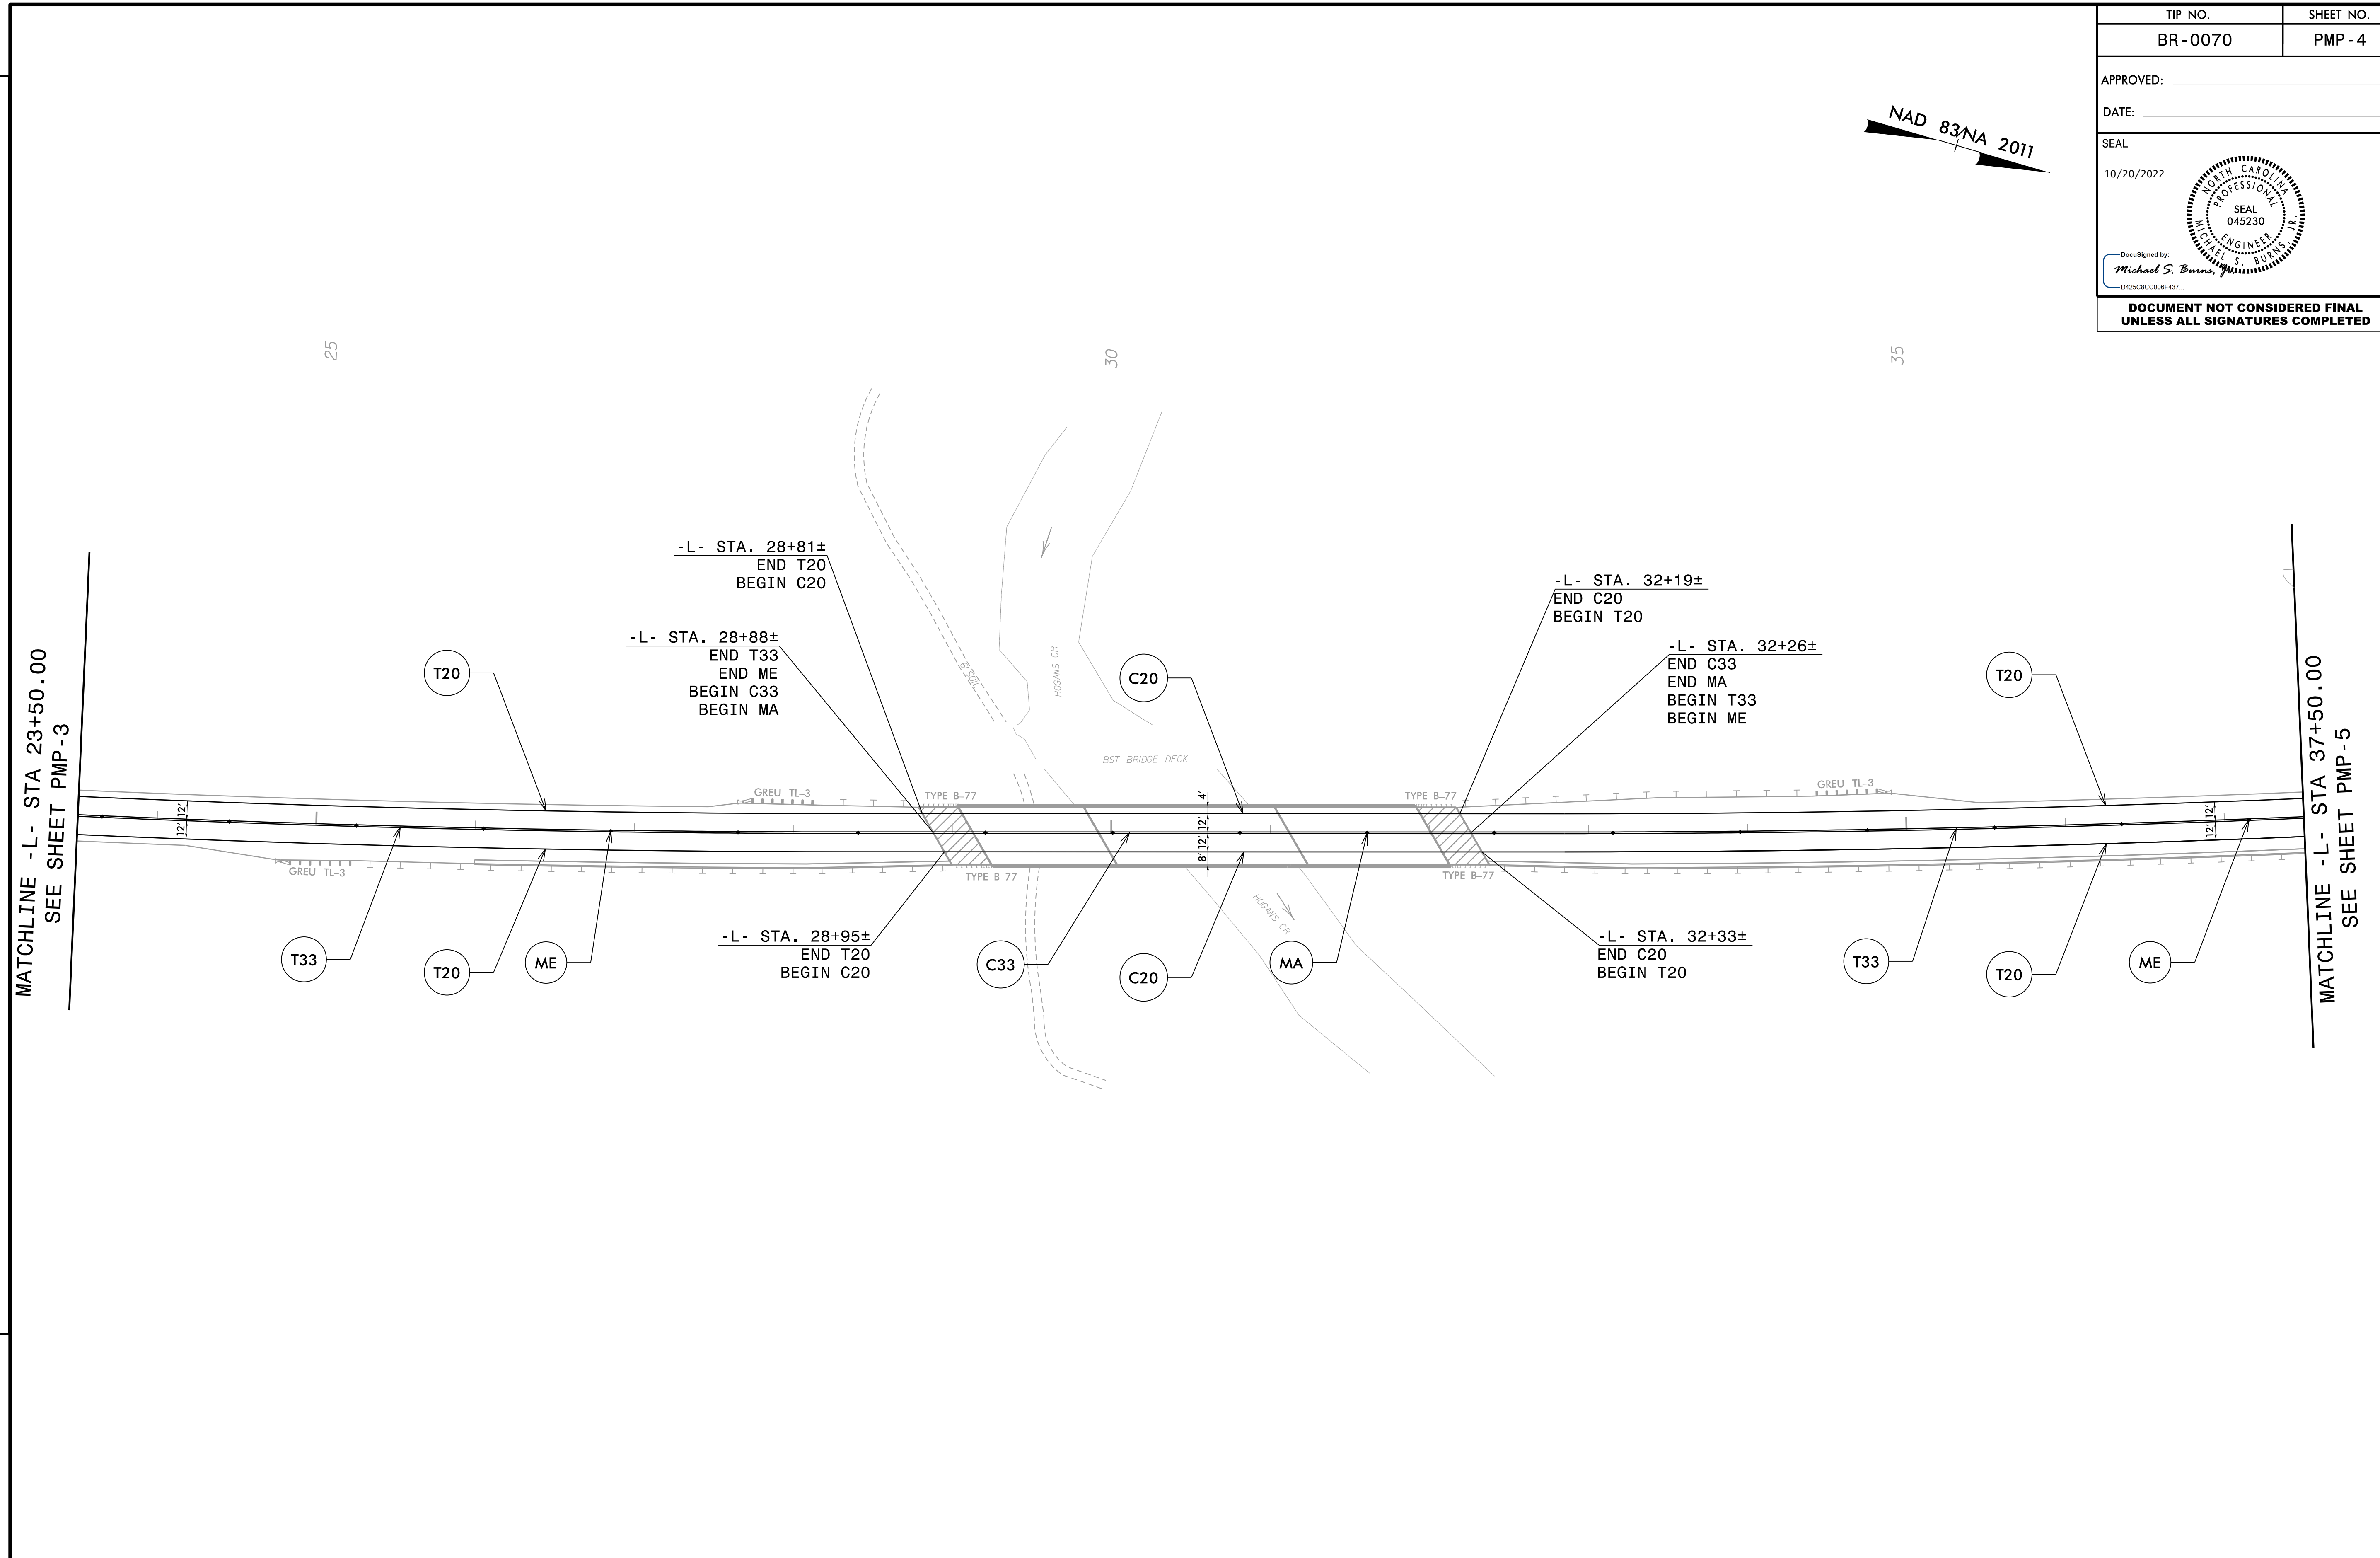


TIP NO. BR - 0070	SHEET NO. PMP - 4
APPROVED: _____	
DATE: _____	
SEAL 10/20/2022	
	
<small>DocuSigned by: Michael S. Burns, P.E. D429C8C009F437</small>	
<b>DOCUMENT NOT CONSIDERED FINAL UNLESS ALL SIGNATURES COMPLETED</b>	

NAD 83/NA 2011



MATCHLINE -L- STA 23+50.00  
SEE SHEET PMP-3

MATCHLINE -L- STA 37+50.00  
SEE SHEET PMP-5

REVISIONS

9/7/2022  
TCP\BRO070\_Sgn\_PMP04.dgn  
USER:mburns



Firm License No. C-1051  
223 S. West St.  
Suite 1100  
Raleigh, NC 27603  
T 919.380.8750  
www.stewartinc.com

**PAVEMENT MARKING PLANS**