

8/17/99
10/14/2022
10\546076\ut_rdy4_U002_psh.dgn
11:51:43
11/14/20

Firm License No. C-1051
223 S West St.
Suite 1100
Raleigh, NC 27603
T 919.380.8790
www.stewartinc.com




STEWART

PROJECT REFERENCE NO.	SHEET NO.
BR-0070	U0-2

THIS SHEET CORRESPONDS TO RDY-4

UTILITIES BY OTHERS

NOTE:
ALL PROPOSED UTILITY WORK SHOWN ON THIS SHEET WILL BE DONE BY OTHERS. NO PAYMENT WILL BE MADE TO THE CONTRACTOR FOR PROPOSED UTILITY WORK SHOWN ON THIS SHEET.

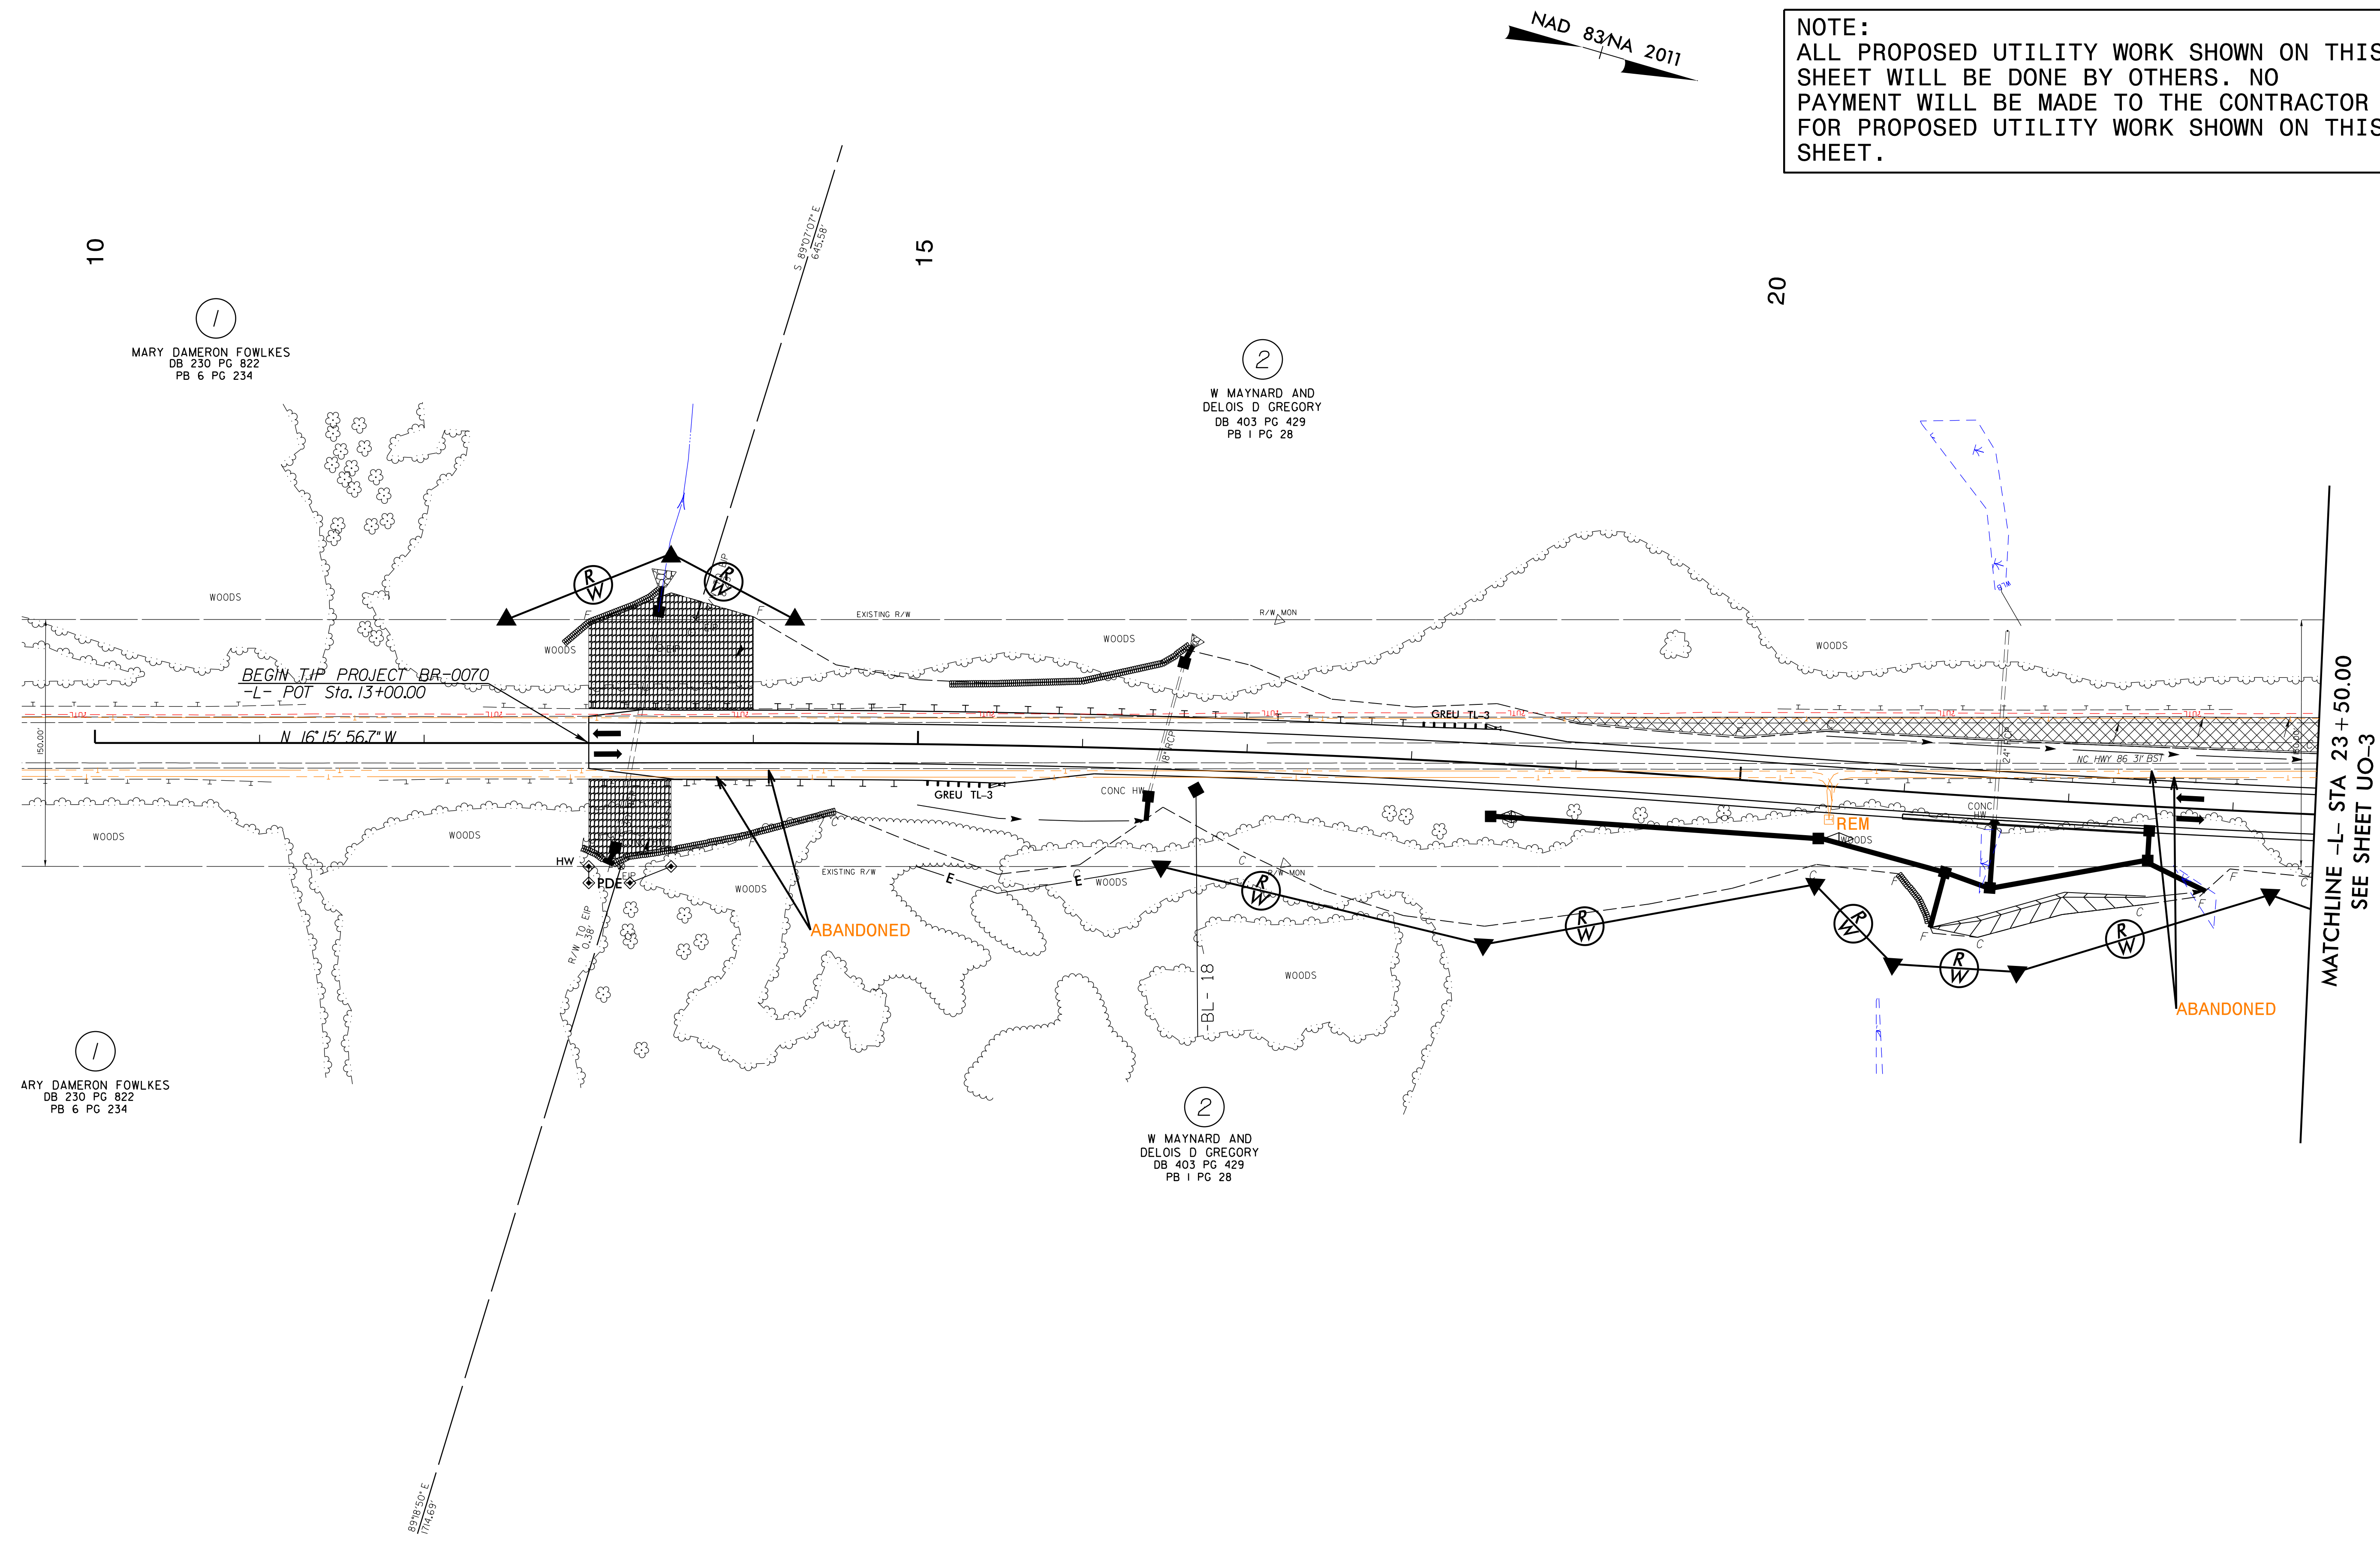

10
1
MARY DAMERON FOWLKES
DB 230 PG 822
PB 6 PG 234

15
2
W MAYNARD AND
DELOIS D GREGORY
DB 403 PG 429
PB 1 PG 28

20

1
ARY DAMERON FOWLKES
DB 230 PG 822
PB 6 PG 234

2
W MAYNARD AND
DELOIS D GREGORY
DB 403 PG 429
PB 1 PG 28

MATCHLINE -L- STA 23+50.00
SEE SHEET U0-3