


8/23/99


INCOMPLETE PLANS  
DO NOT USE FOR R/W ACQUISITION

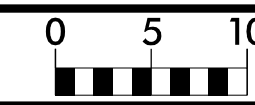

PROJ. REFERENCE NO.  
BR-0070

SHEET NO.  
X-2


150 140 130 120 110 100 90 80 70 60 50 40 30 20 10 0 10 20 30 40 50 60 70 80 90 100 110 120 130 140 150

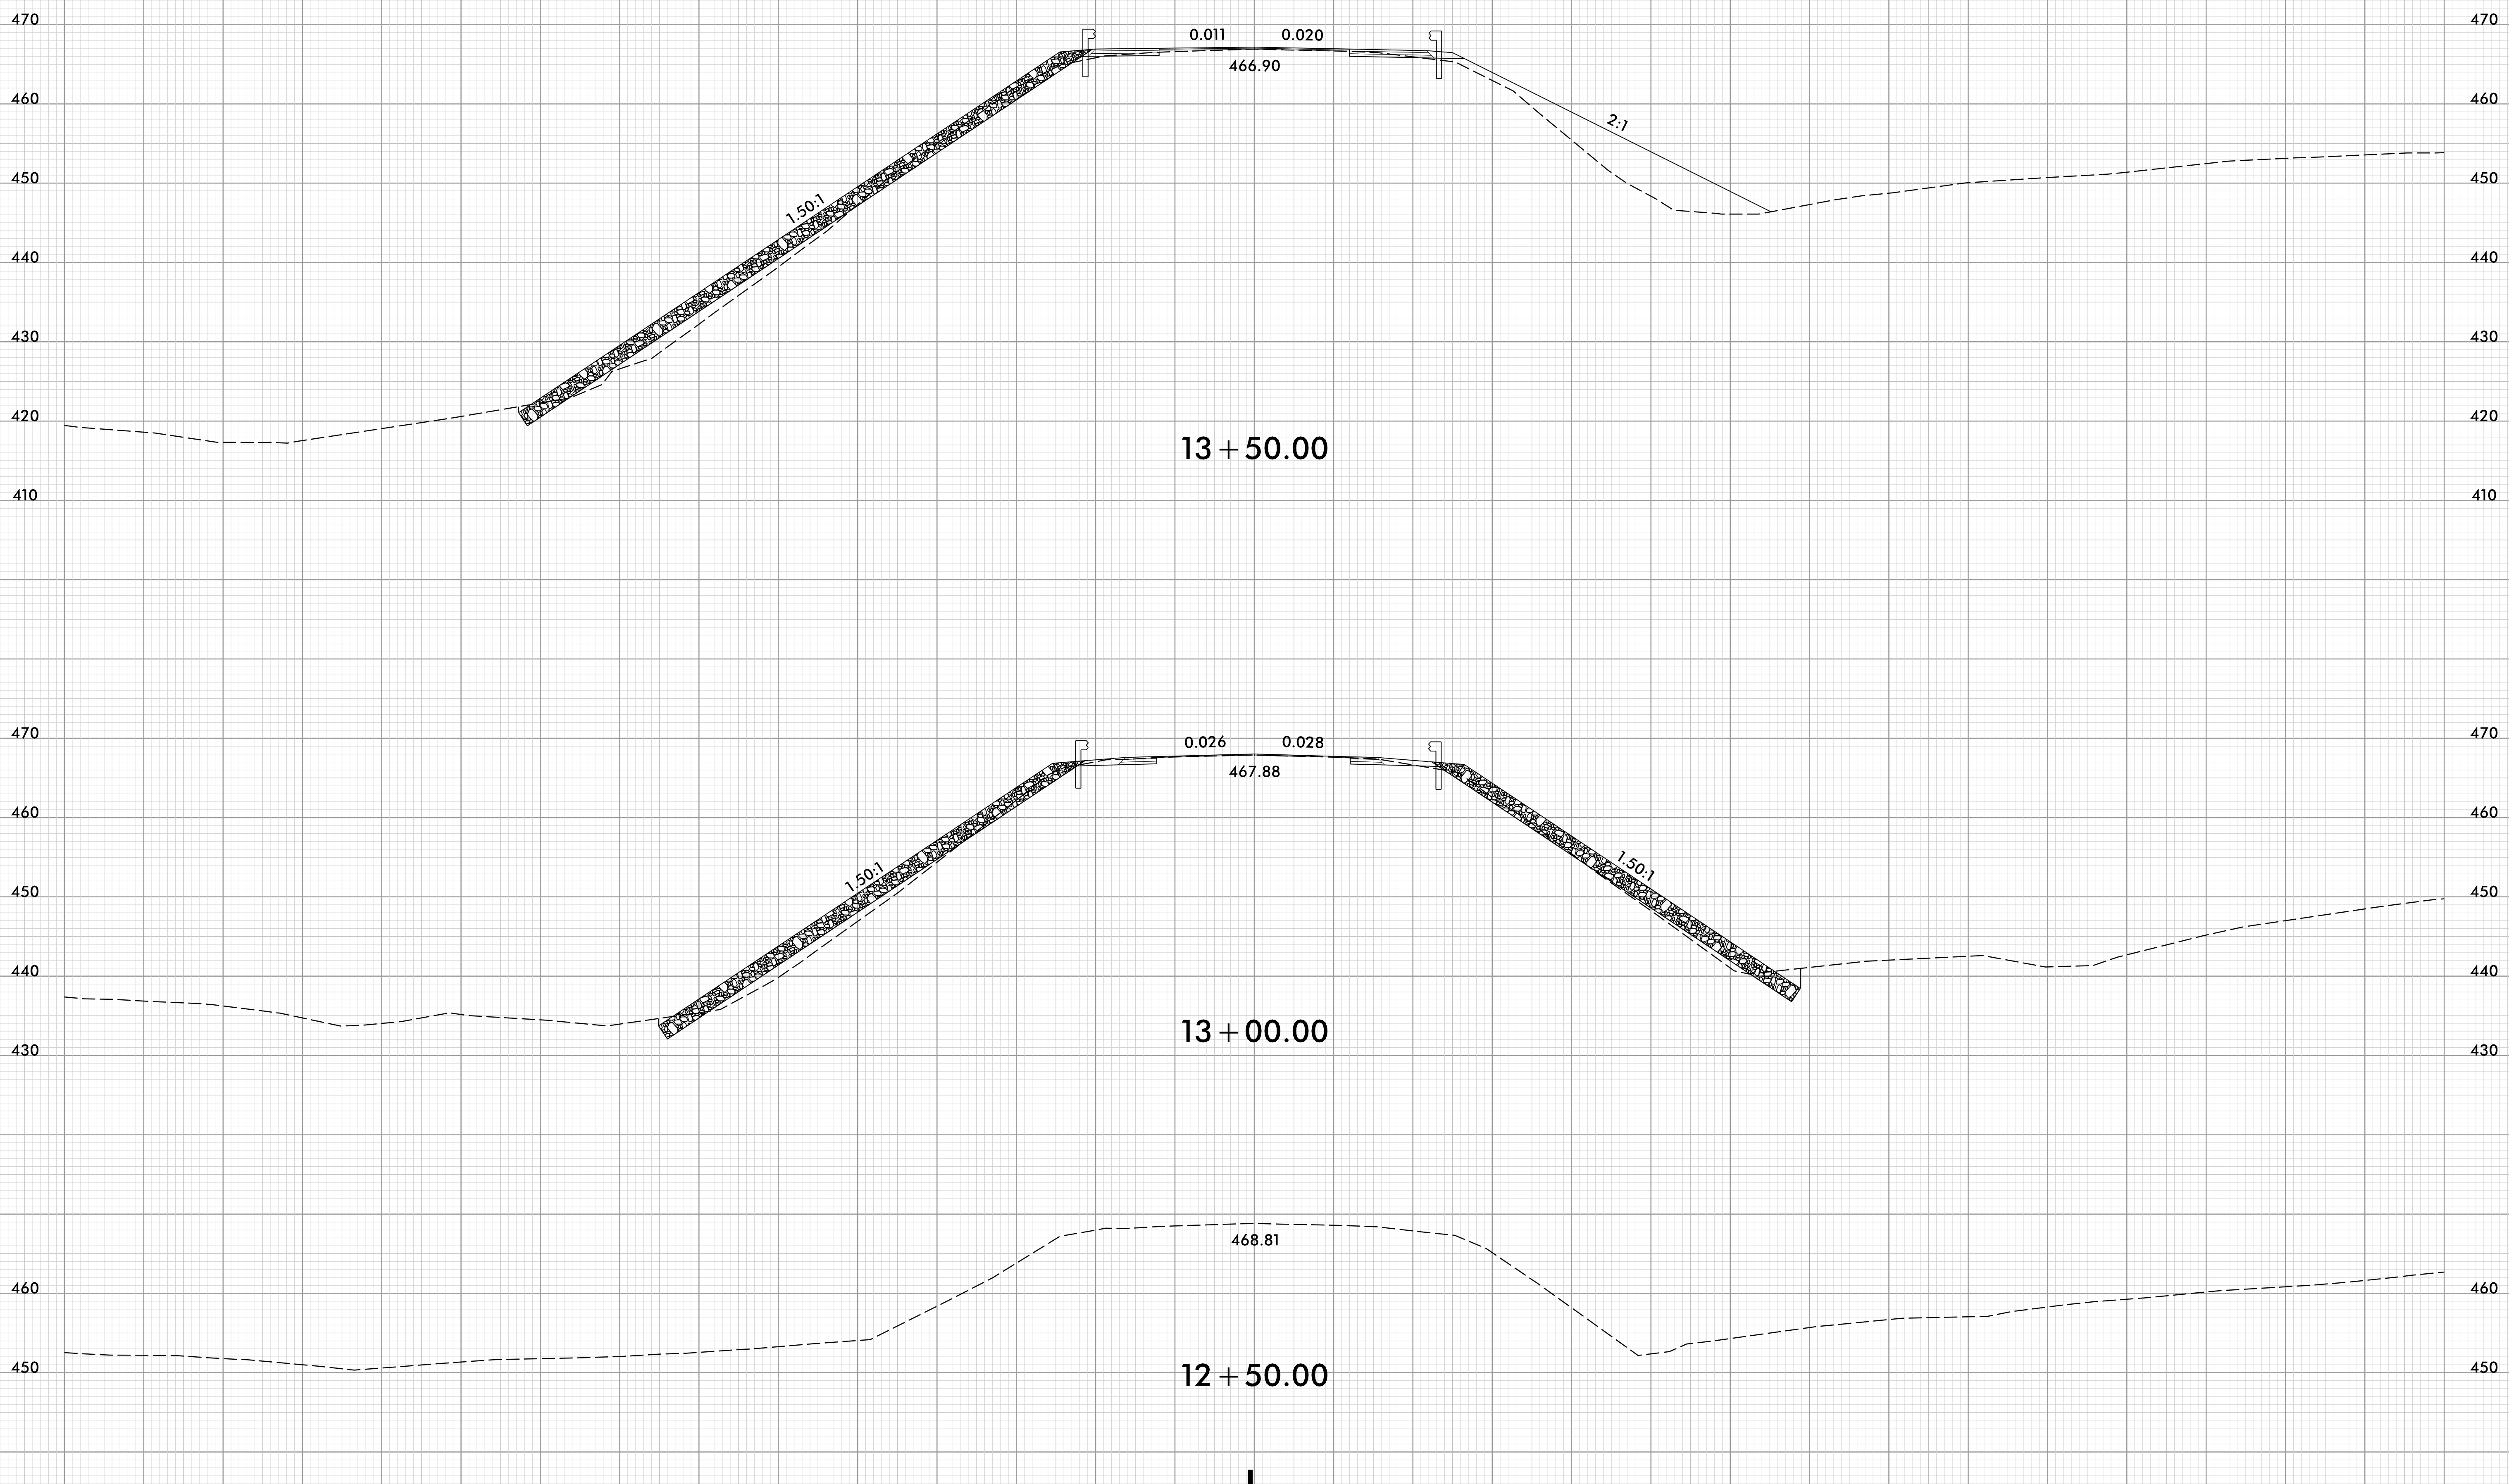

13 + 50.00

13 + 00.00

12 + 50.00

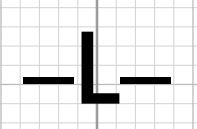

9/27/2022  
J:\S:\BR0070\_Rdwy\_xpl.L.dgn  
JUS:RIS:RIS