

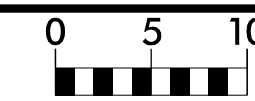
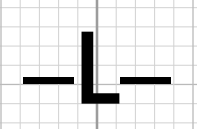
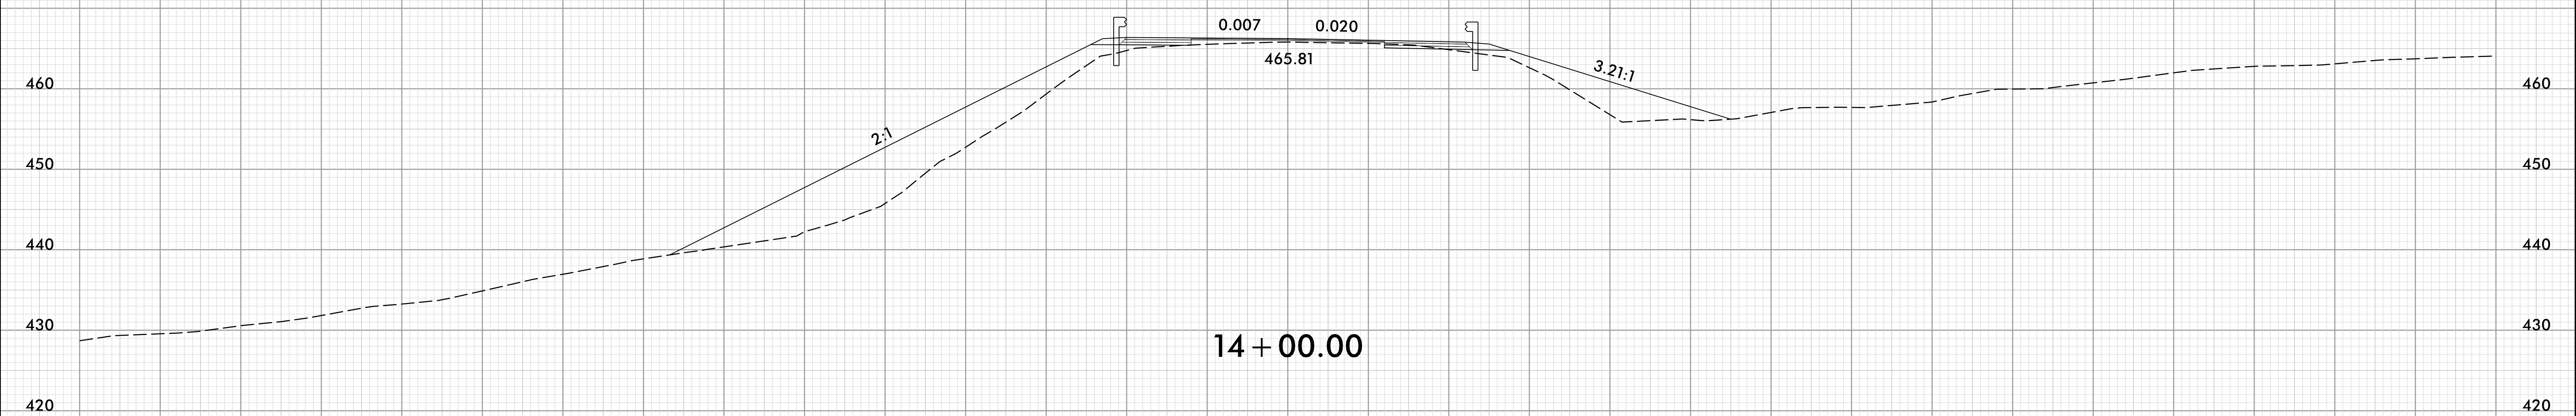


8/23/99

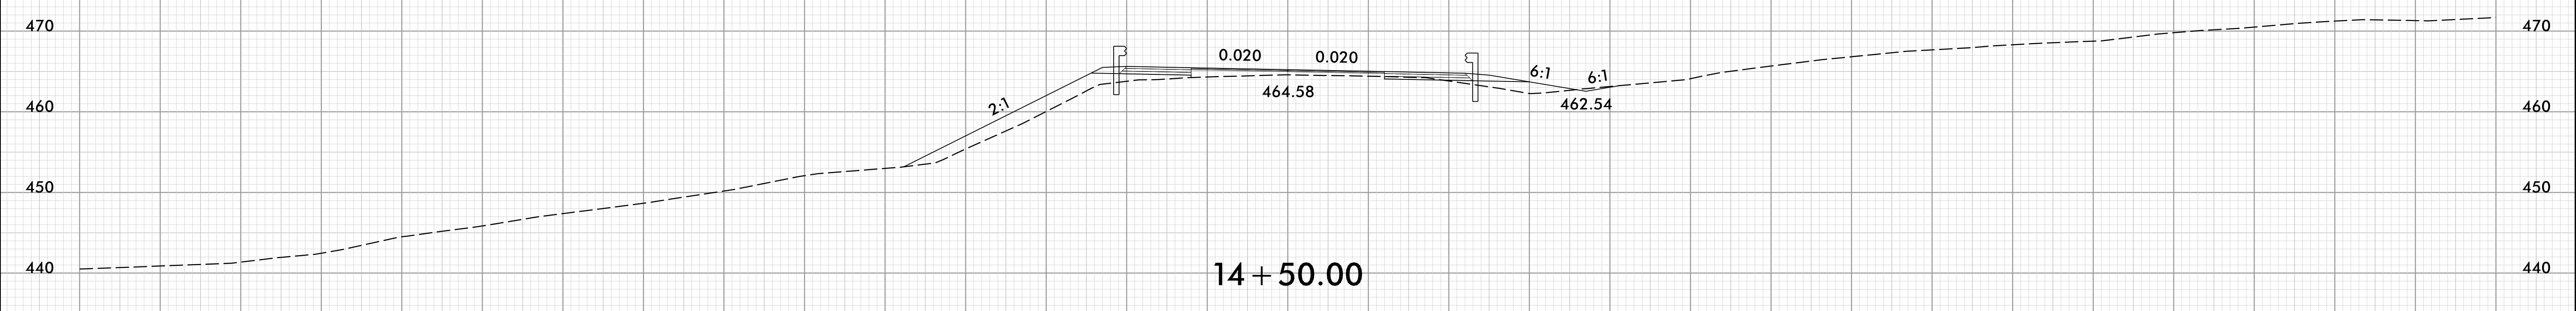

PROJ. REFERENCE NO.	SHEET NO.
BR-0070	X-3

150 140 130 120 110 100 90 80 70 60 50 40 30 20 10 0 10 20 30 40 50 60 70 80 90 100 110 120 130 140 150

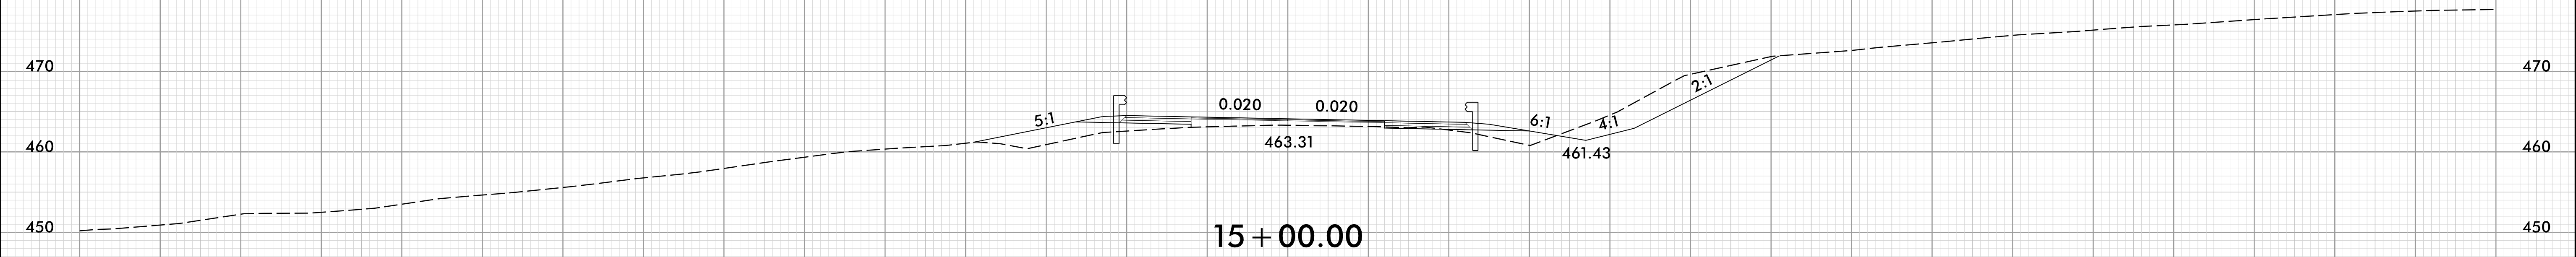

150 140 130 120 110 100 90 80 70 60 50 40 30 20 10 0 10 20 30 40 50 60 70 80 90 100 110 120 130 140 150

9/27/2022  
 J:\S:\BR0070\_Rdy\_xpl.dgn  
 J:\S\BR0070