



8/23/99

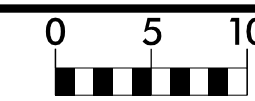

PROJ. REFERENCE NO.	SHEET NO.
BR-0070	X-6

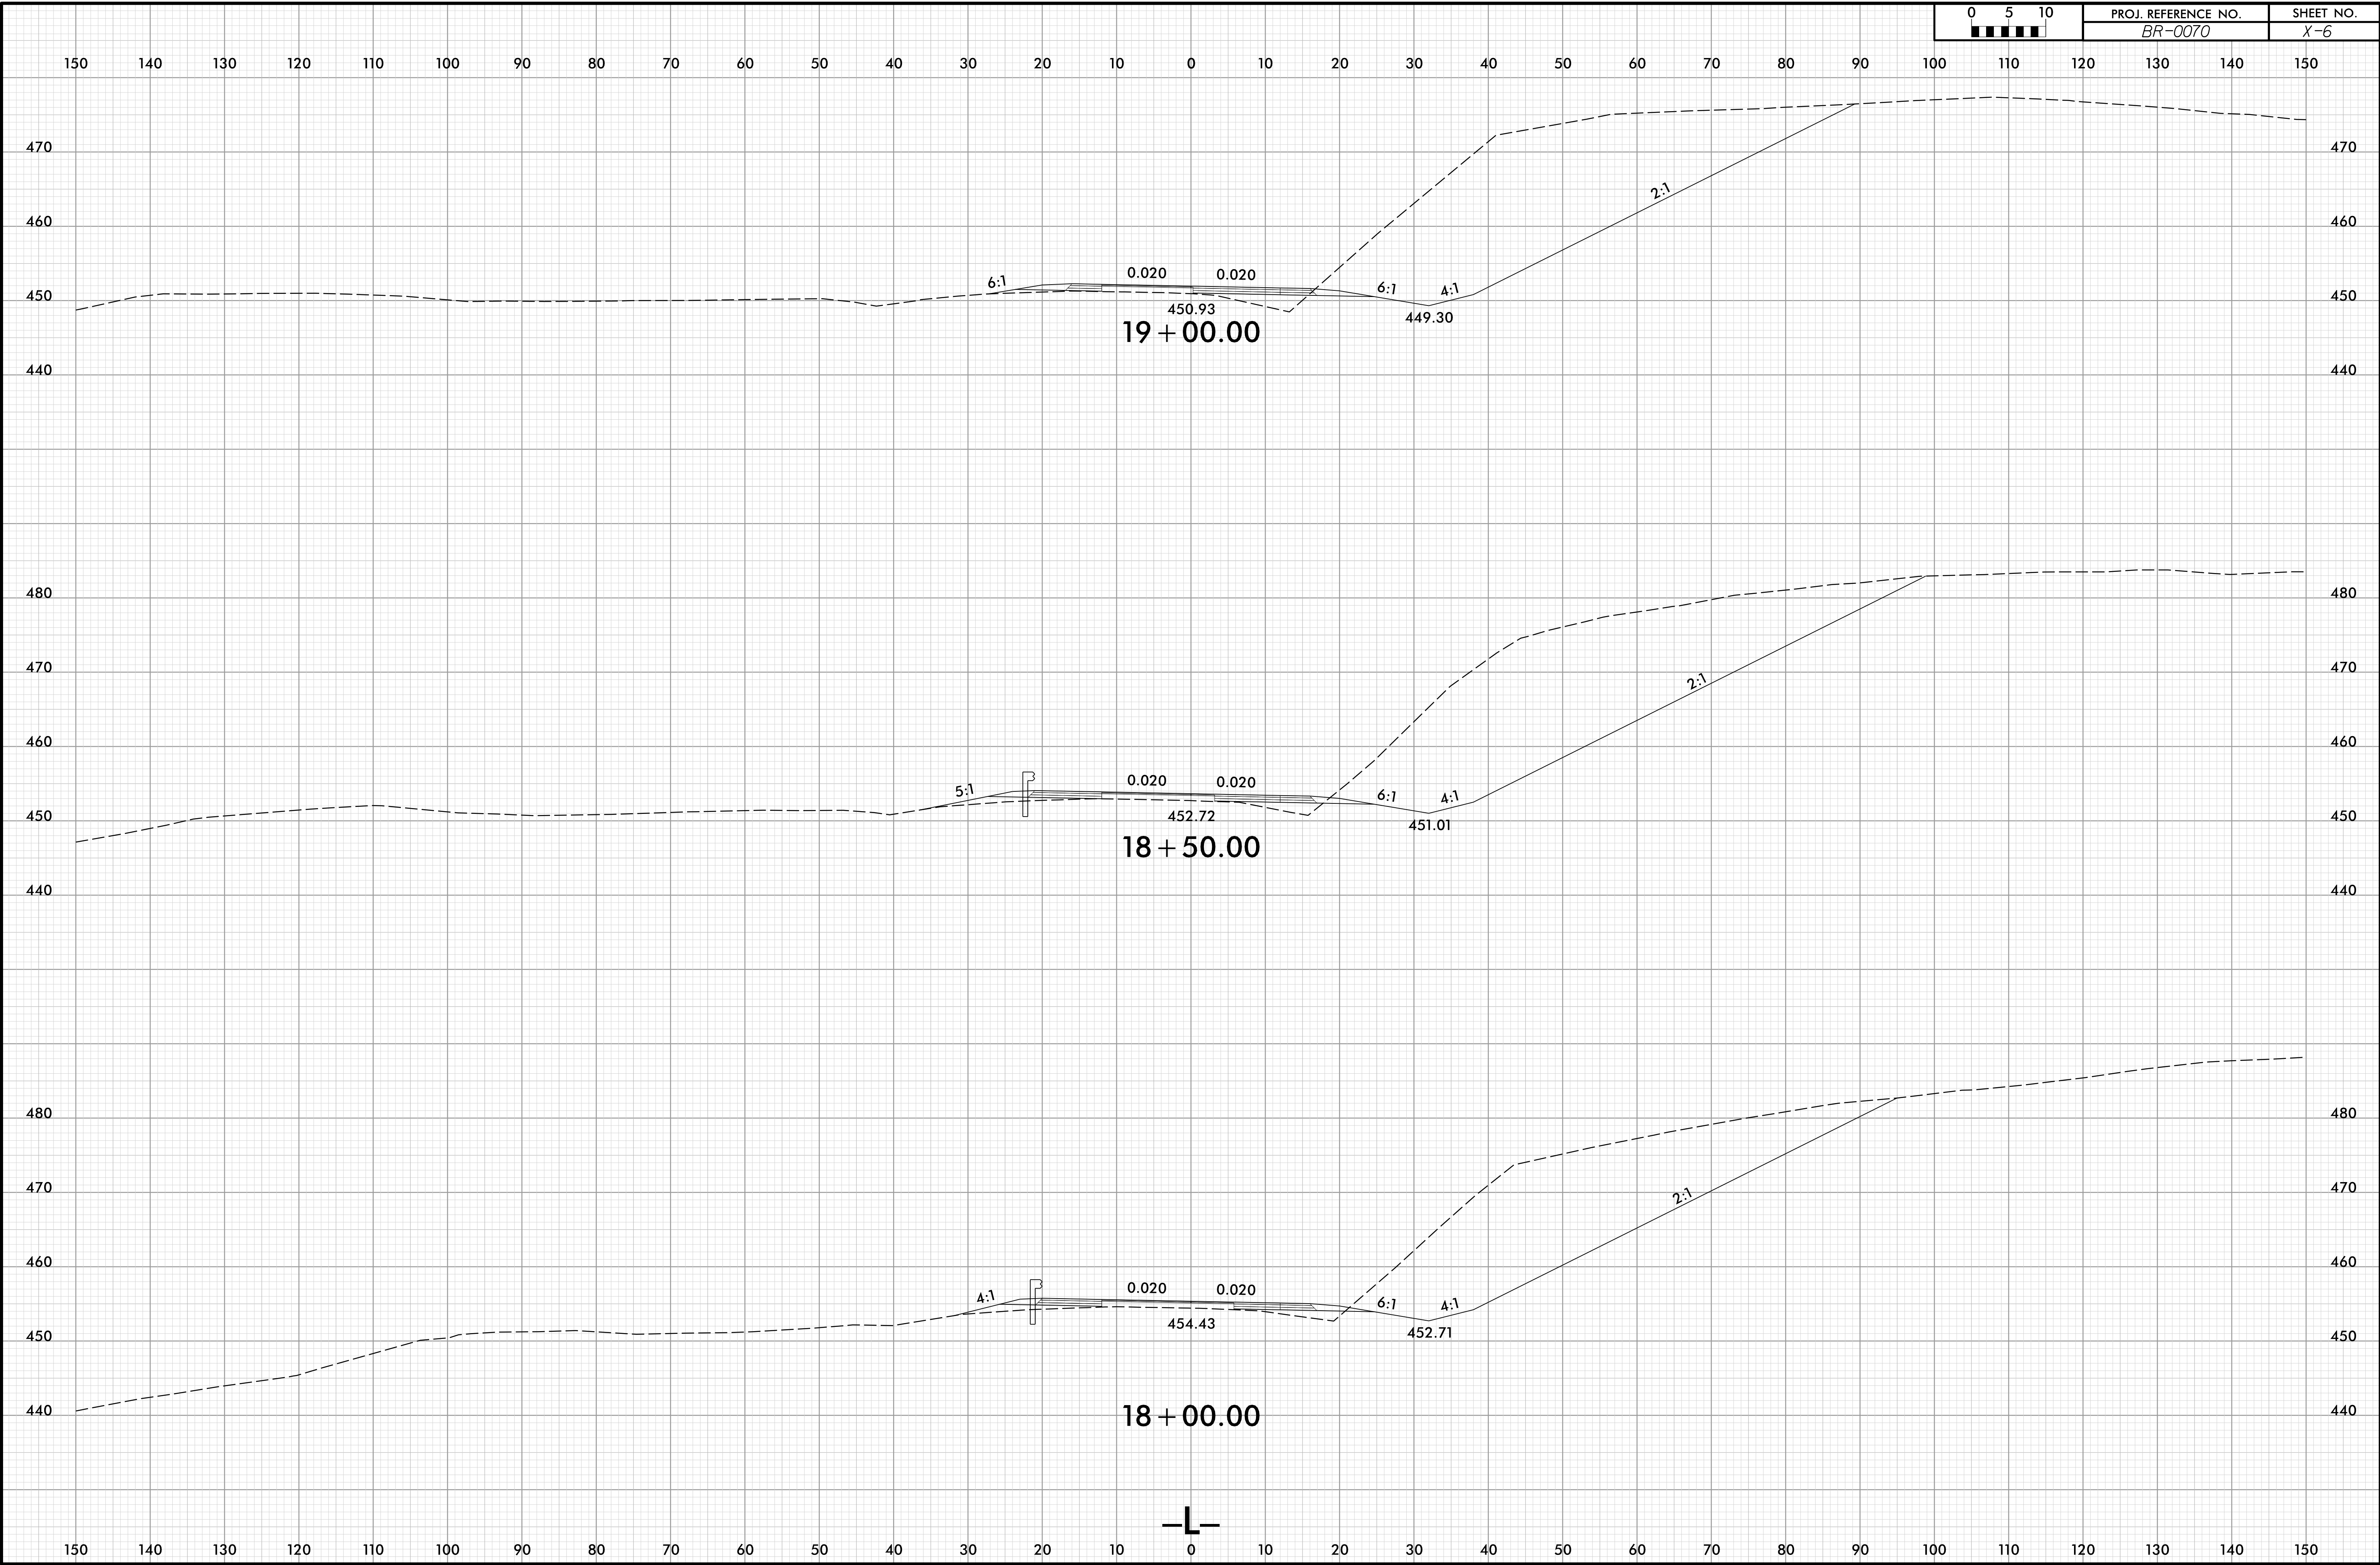

9/27/2002
J:\S:\BR0070_RdJ_xpl.L.dgn
J:\S\BR0070