



8/23/99

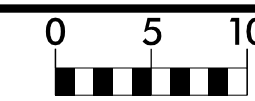

PROJ. REFERENCE NO.  
BR-0070

SHEET NO.  
X-7

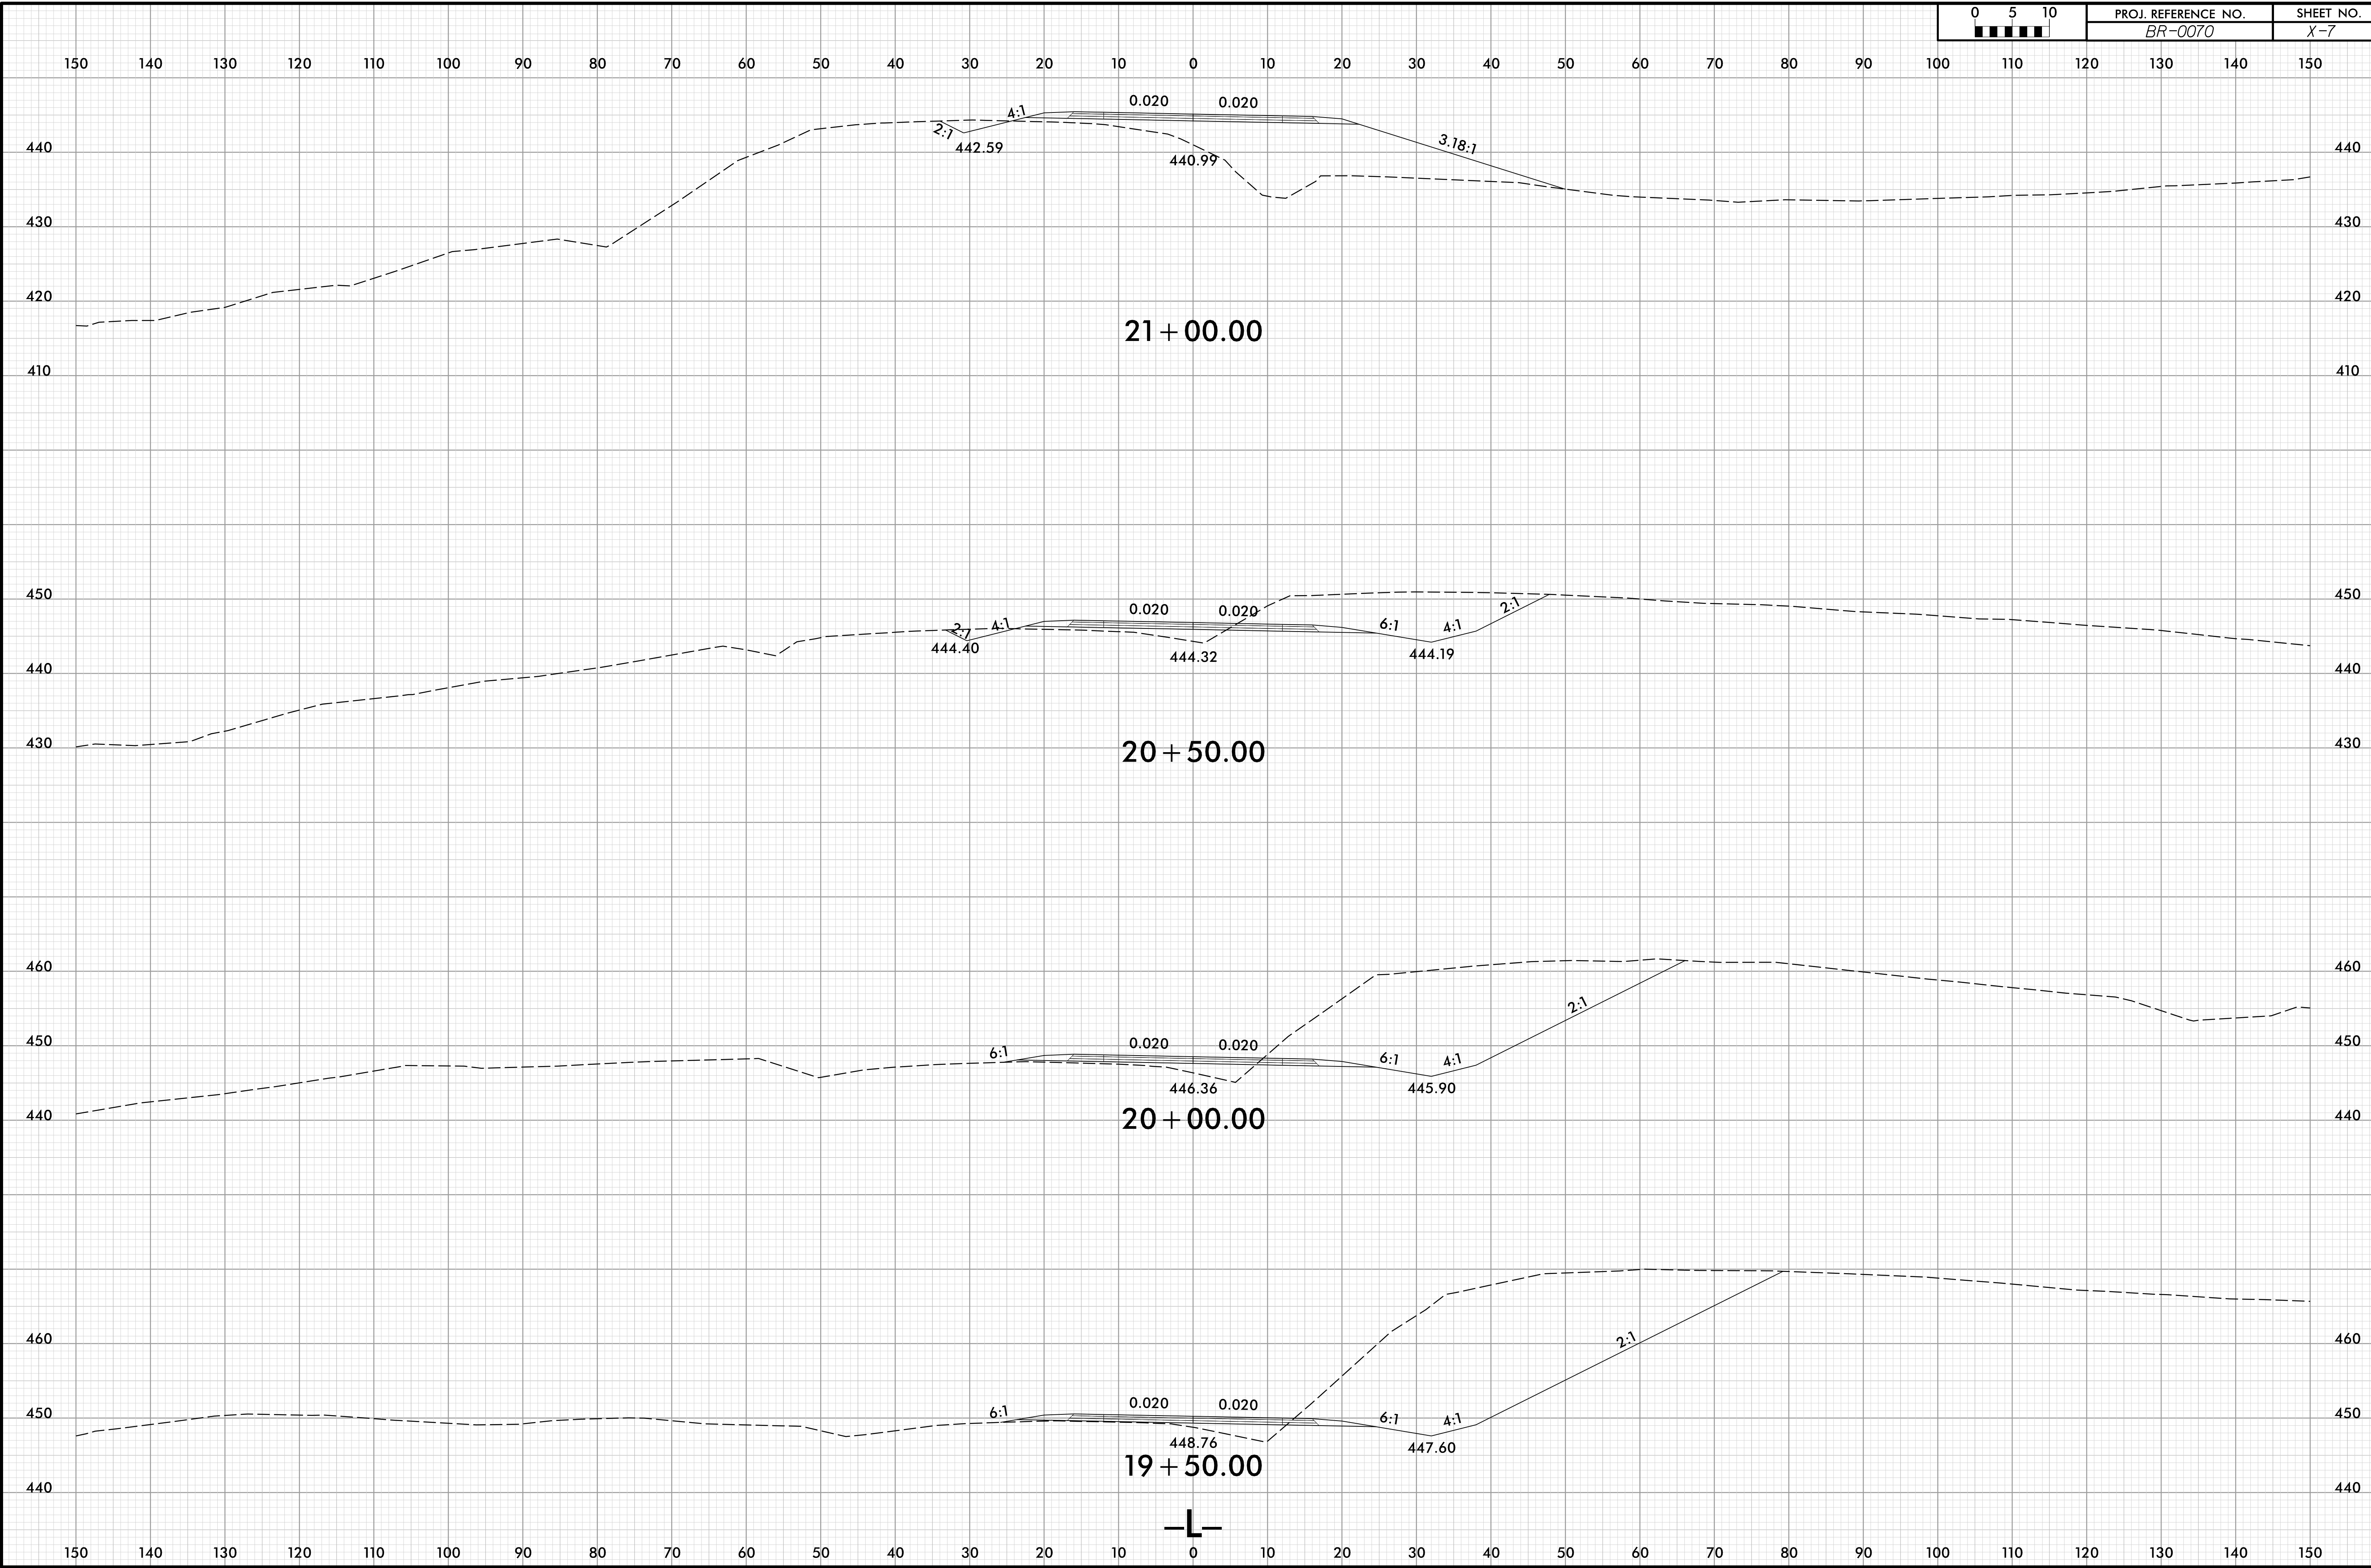

9/27/2002  
J:\S:\BR0070\_Rdy\_xpl.L.dgn  
J:\S\BR0070