

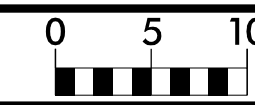
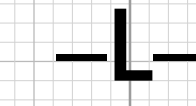
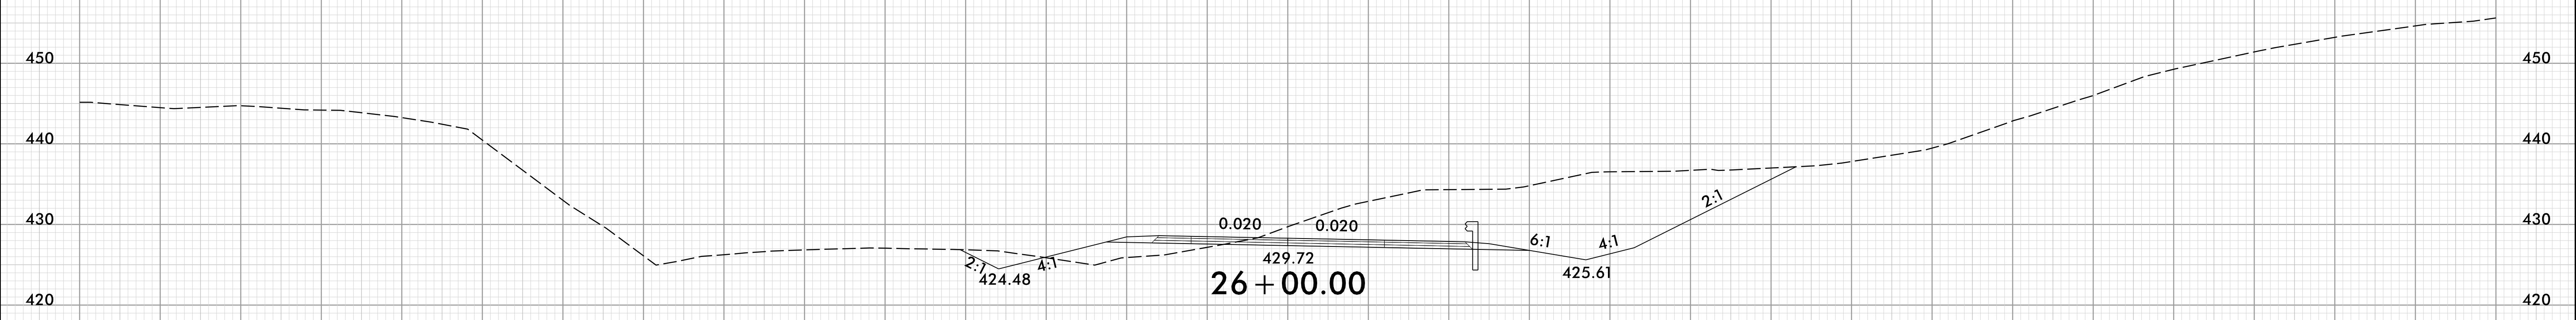


8/23/99

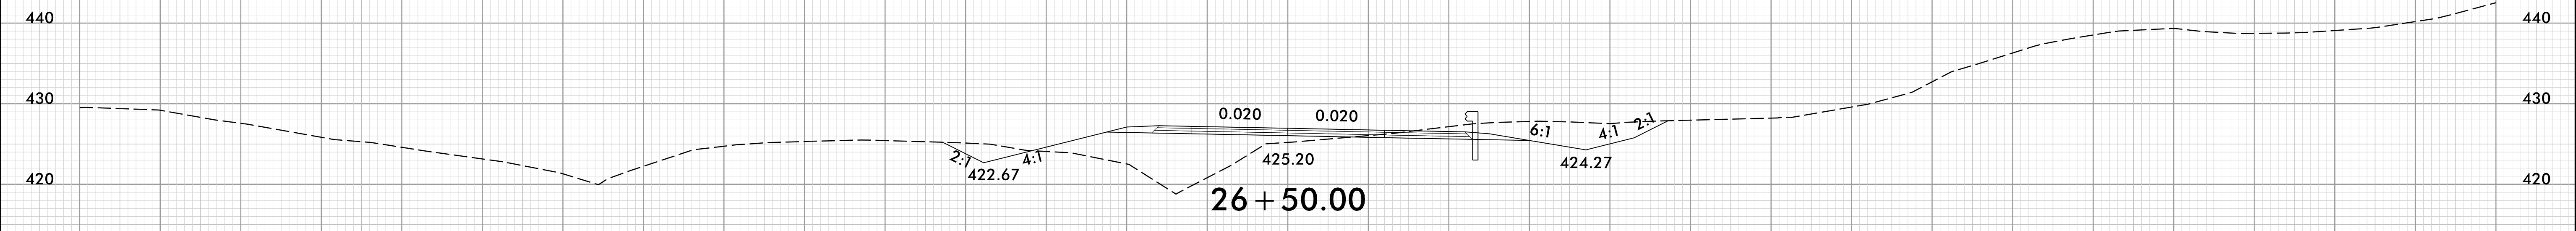

PROJ. REFERENCE NO.	SHEET NO.
BR-0070	X-11

150 140 130 120 110 100 90 80 70 60 50 40 30 20 10 0 10 20 30 40 50 60 70 80 90 100 110 120 130 140 150

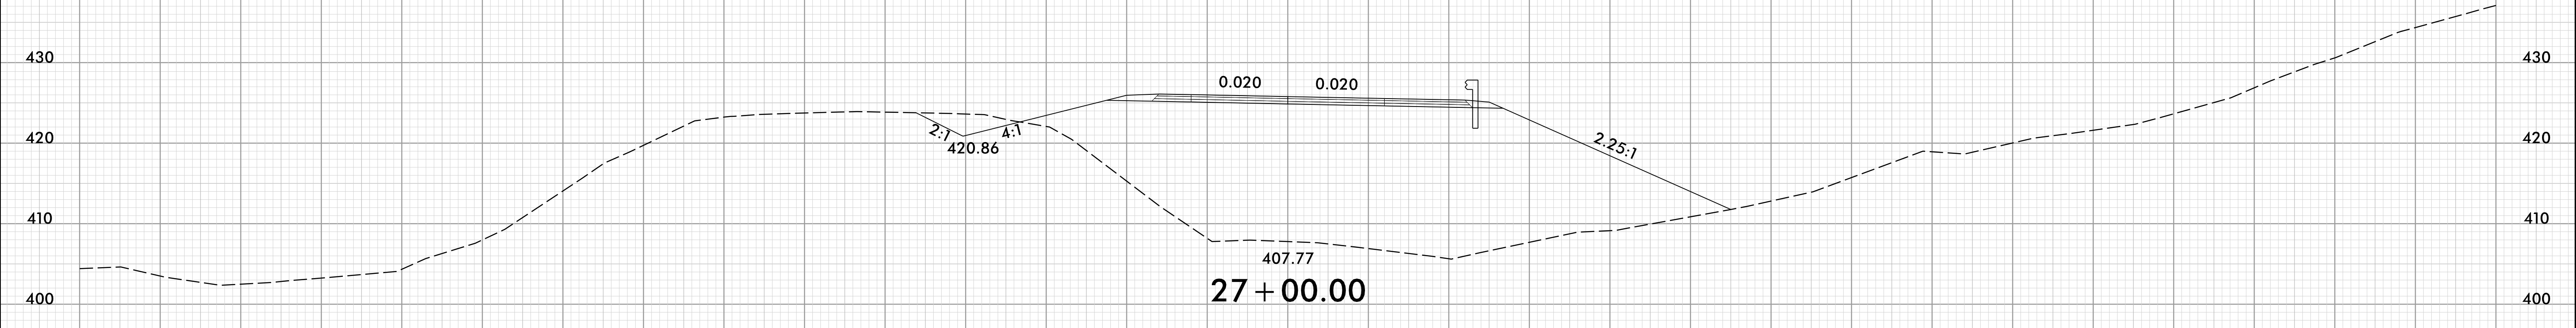

9/27/2002
 J:\S\BR0070_Rdy_xpl.L.dgn
 J:\S\BR0070