



8/23/99

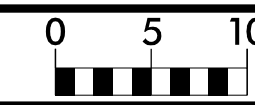

PROJ. REFERENCE NO.	SHEET NO.
BR-0070	X-12

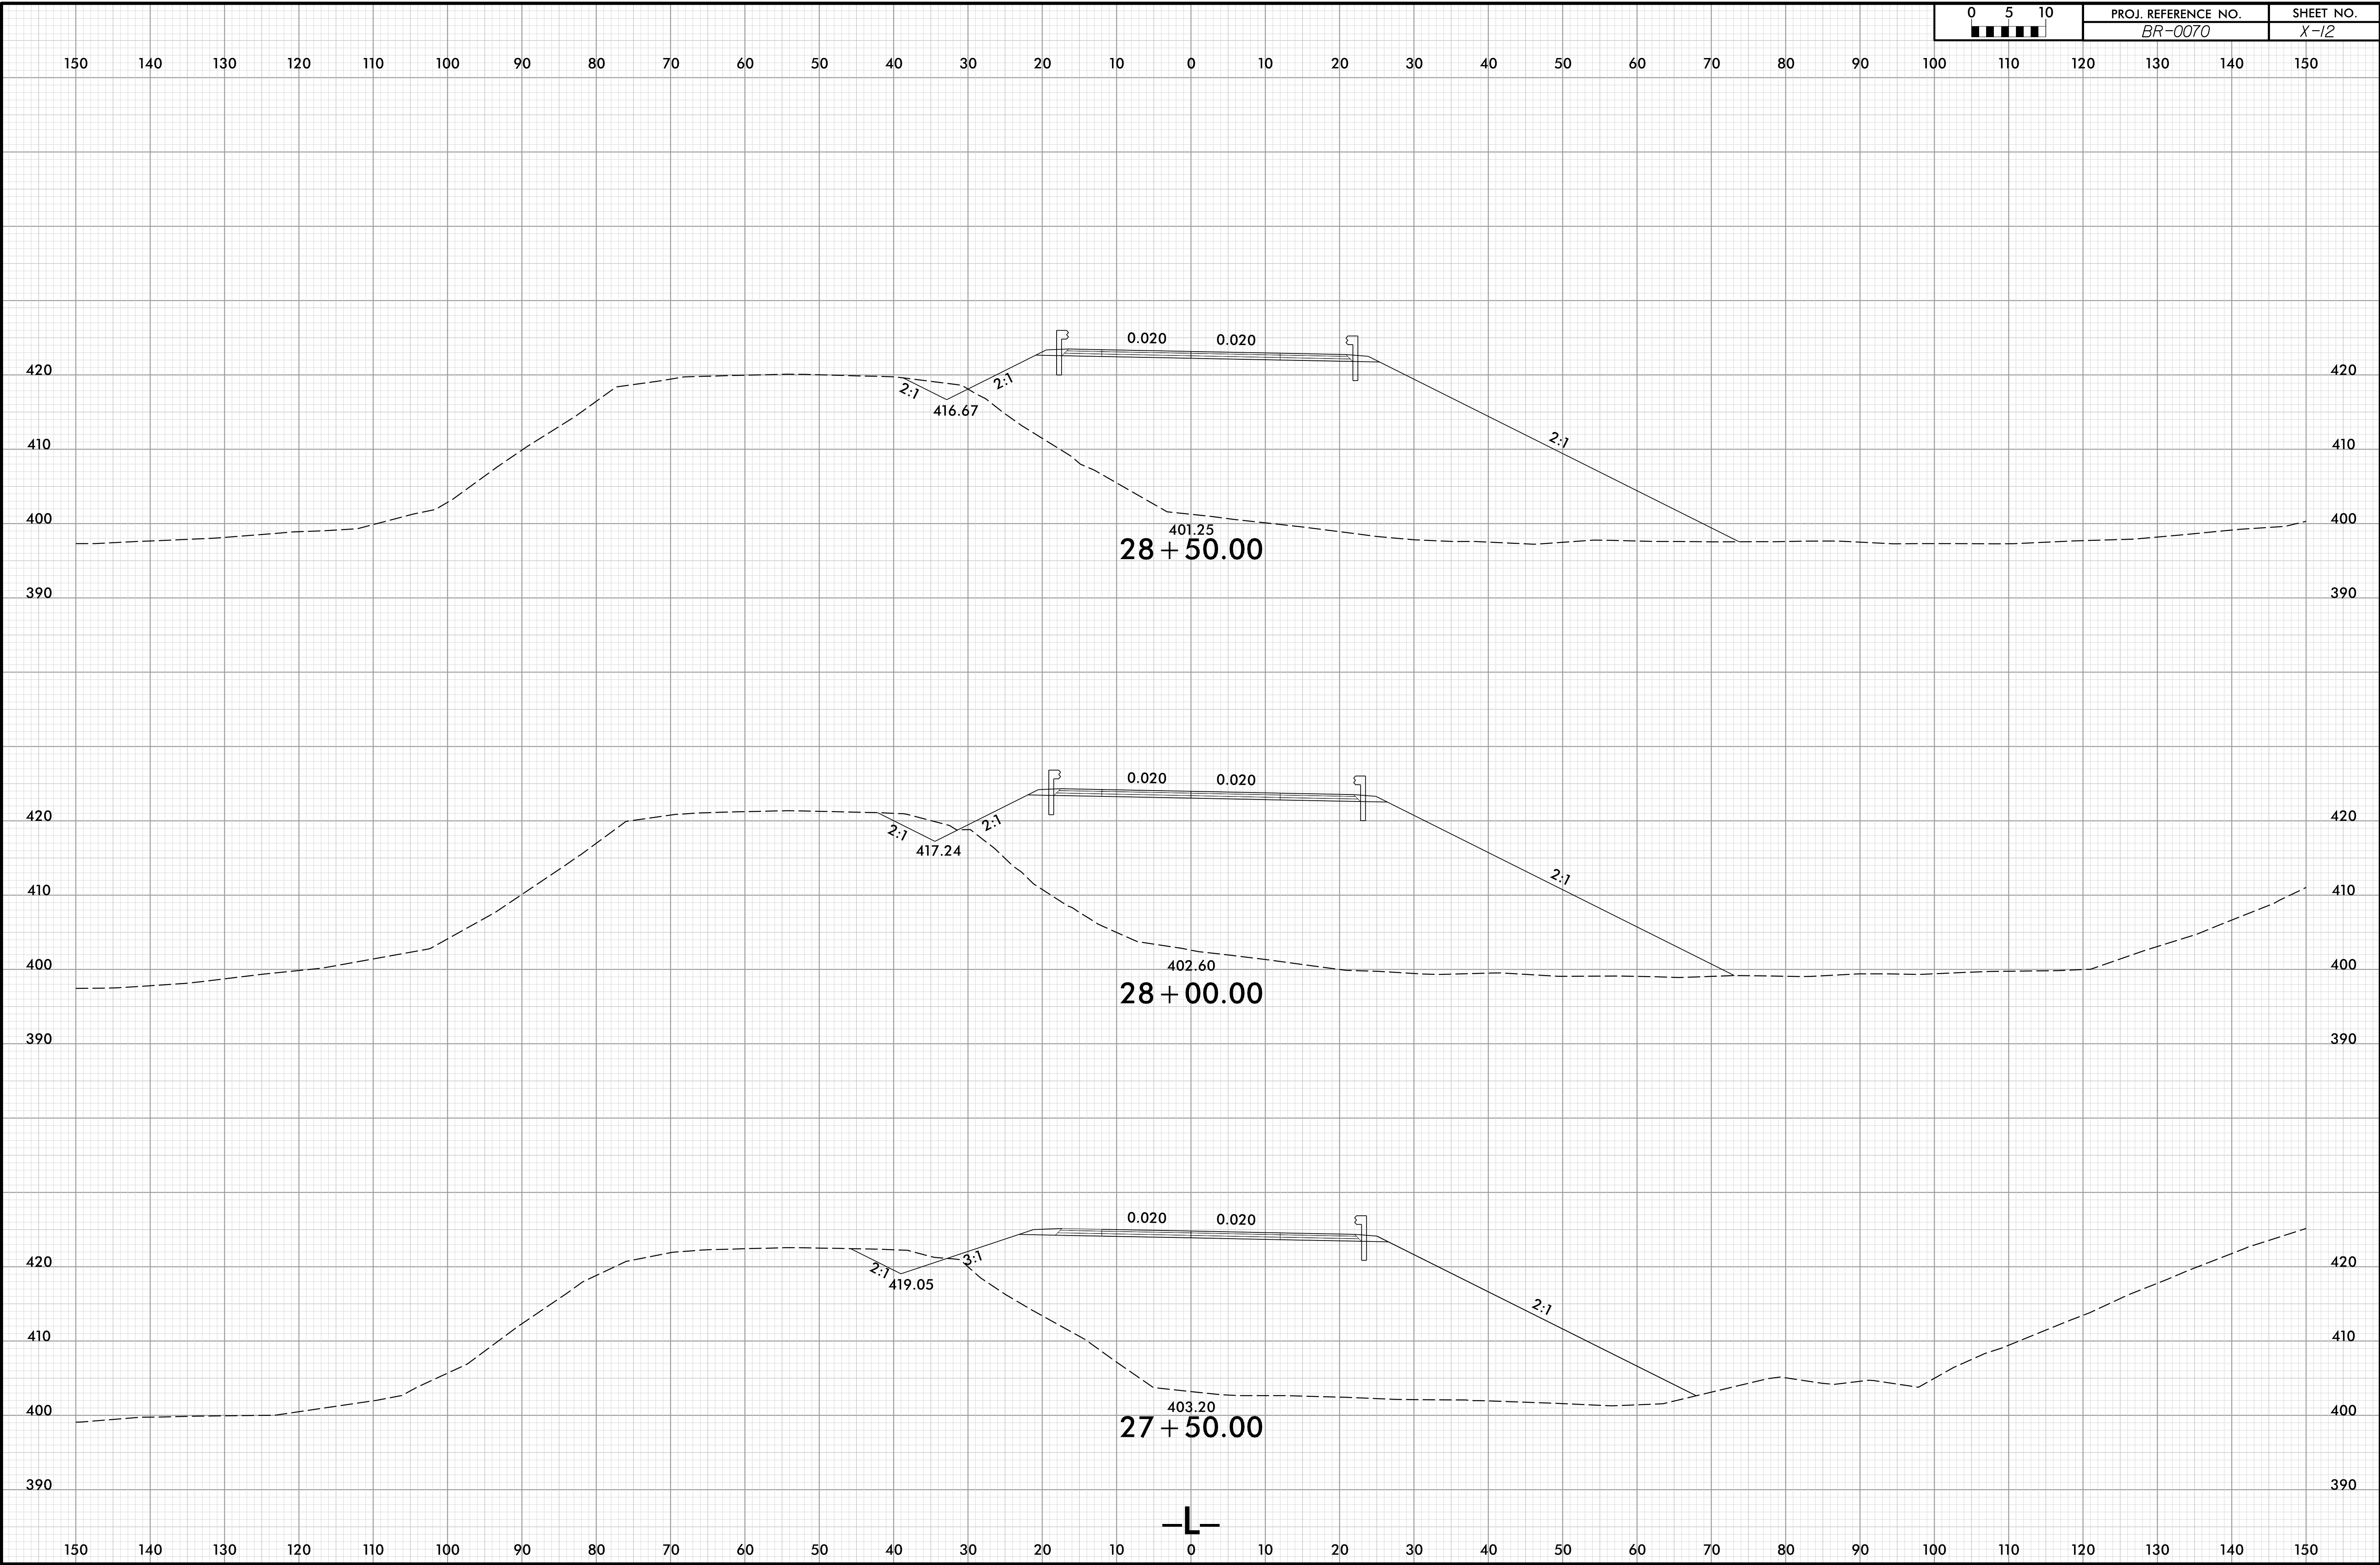

9/27/2002
J:\PROJECTS\BR0070_Rdwy_xpl.L.dgn
J:\PROJECTS\BR0070

