



8/23/99

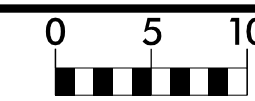

PROJ. REFERENCE NO.  
BR-0070

SHEET NO.  
X-13


150 140 130 120 110 100 90 80 70 60 50 40 30 20 10 0 10 20 30 40 50 60 70 80 90 100 110 120 130 140 150

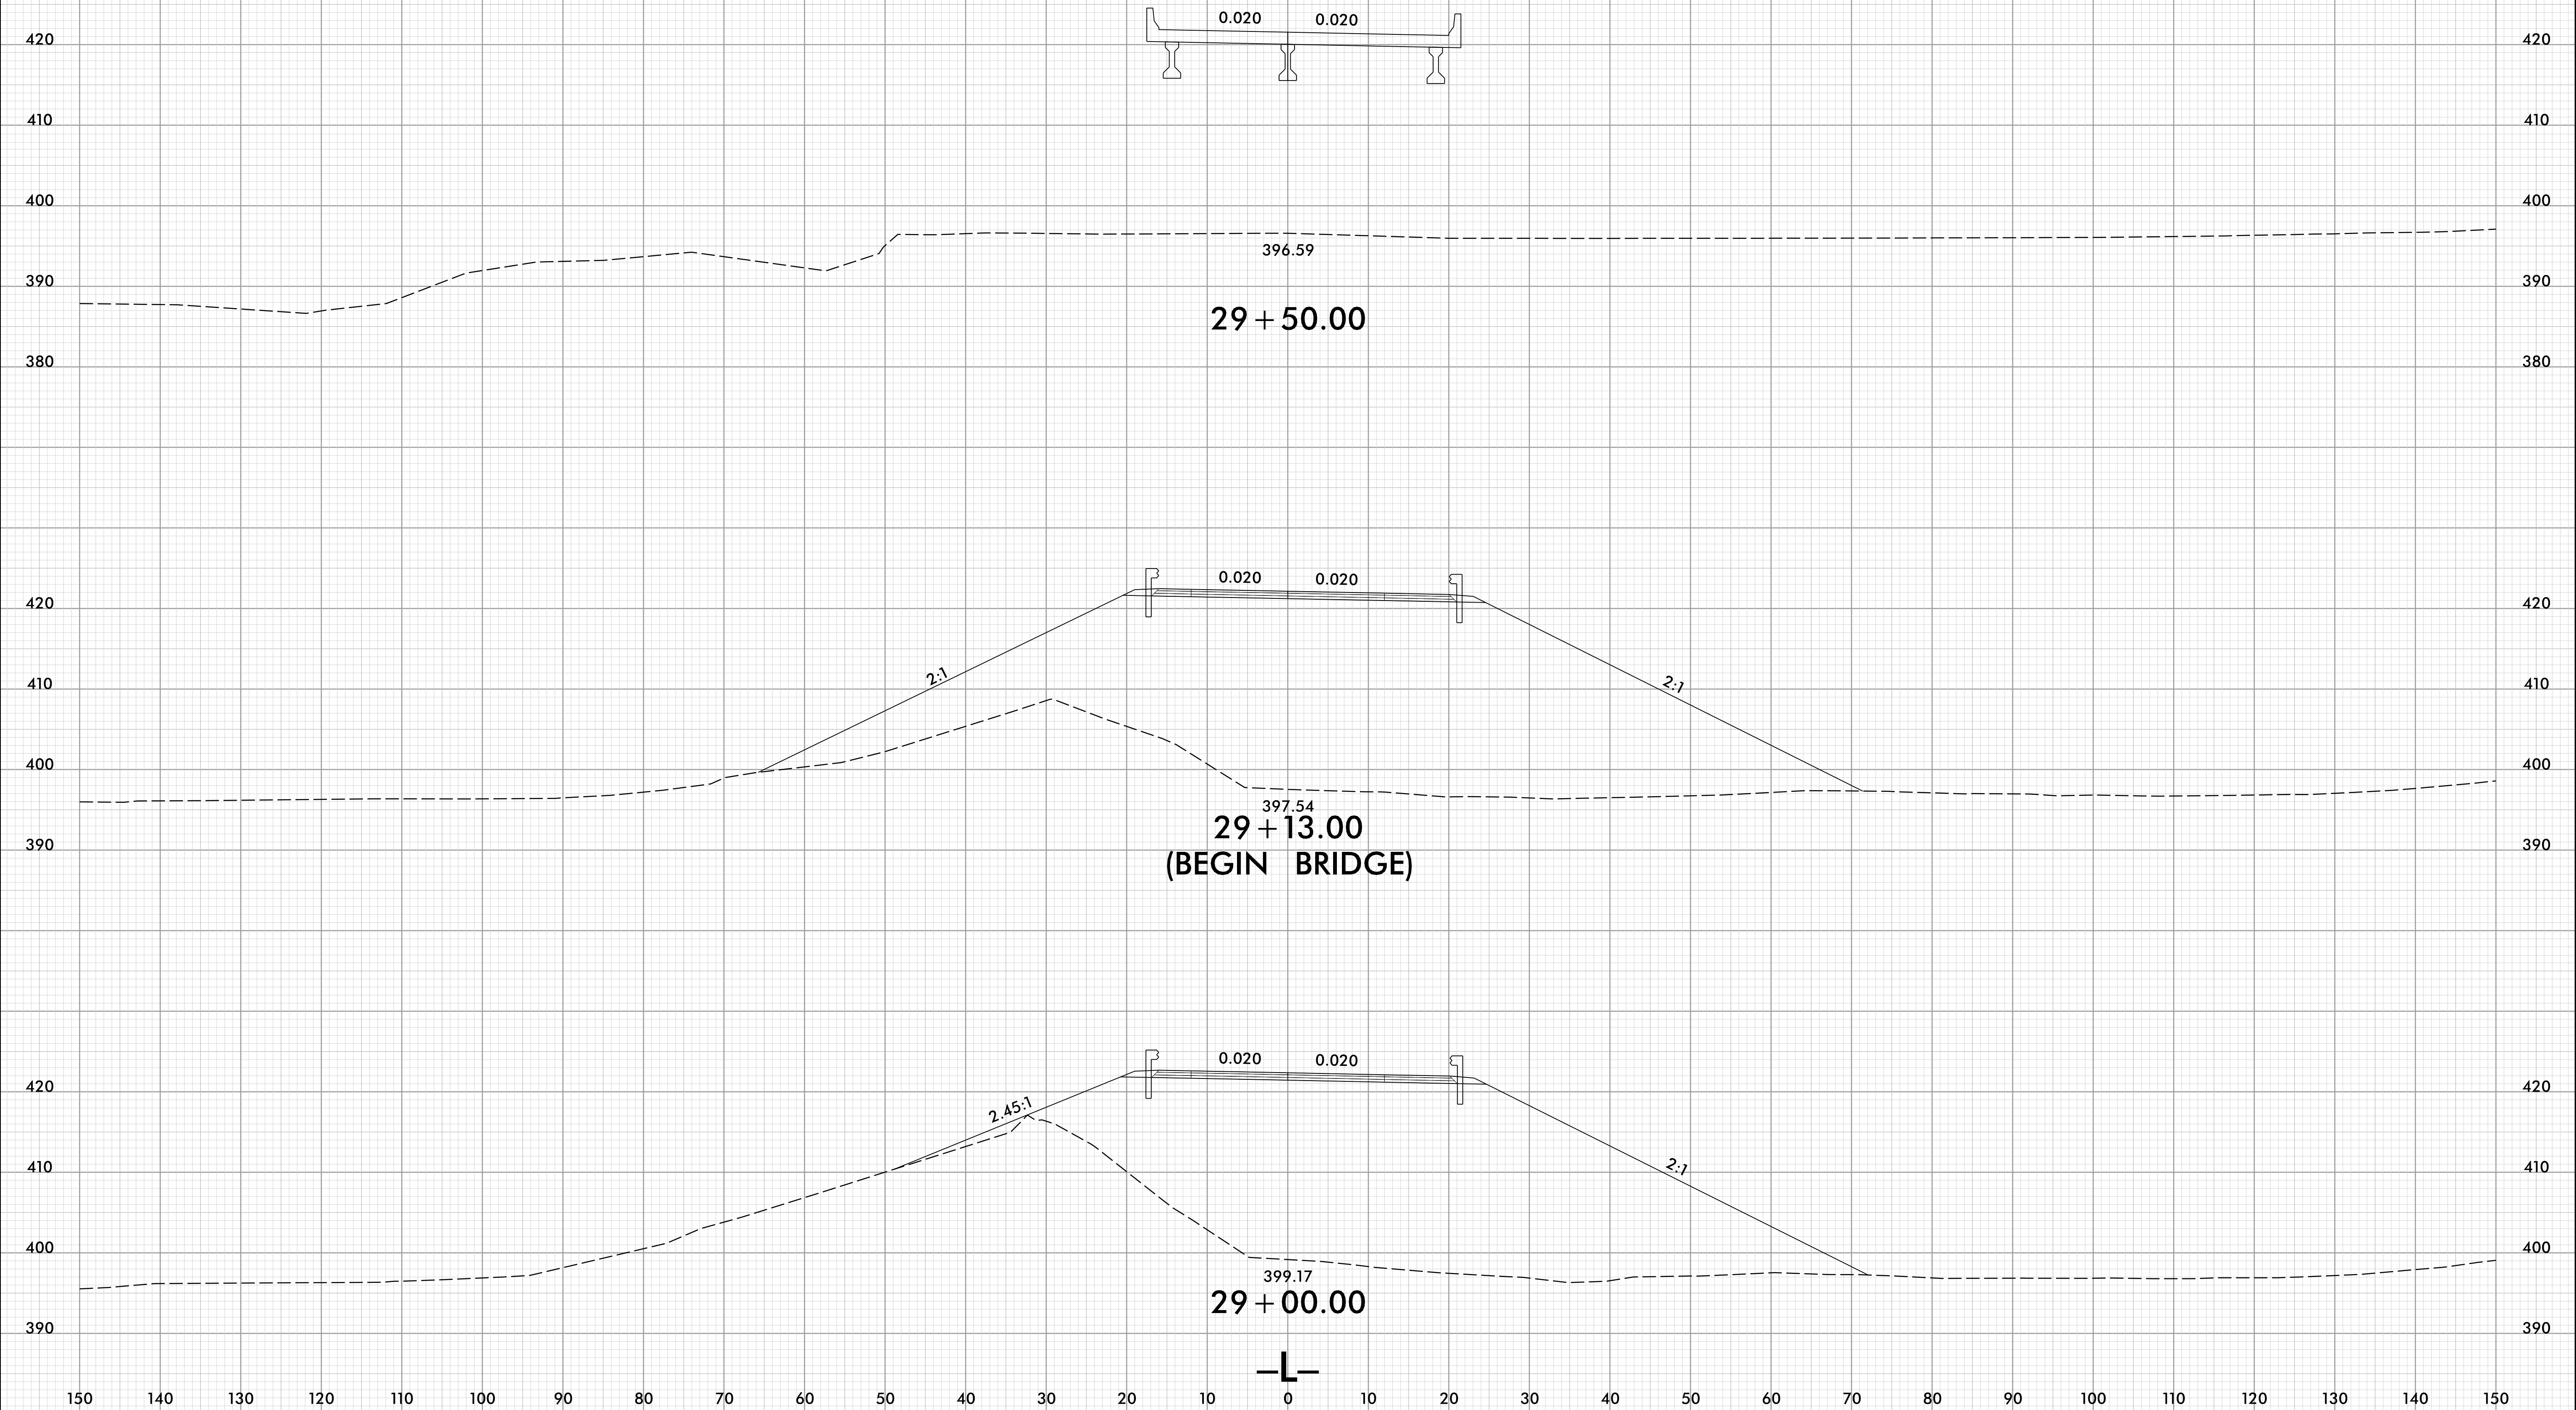

396.59  
29 + 50.00

397.54  
29 + 13.00  
(BEGIN BRIDGE)

399.17  
29 + 00.00

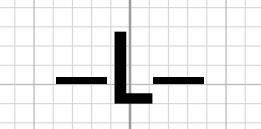

9/27/2022  
J:\S:\BR0070\_Rdy\_xpl.L.dgn  
J:\S\BR0070