



8/23/99

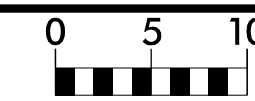

PROJ. REFERENCE NO. BR-0070	SHEET NO. X-15
--------------------------------	-------------------

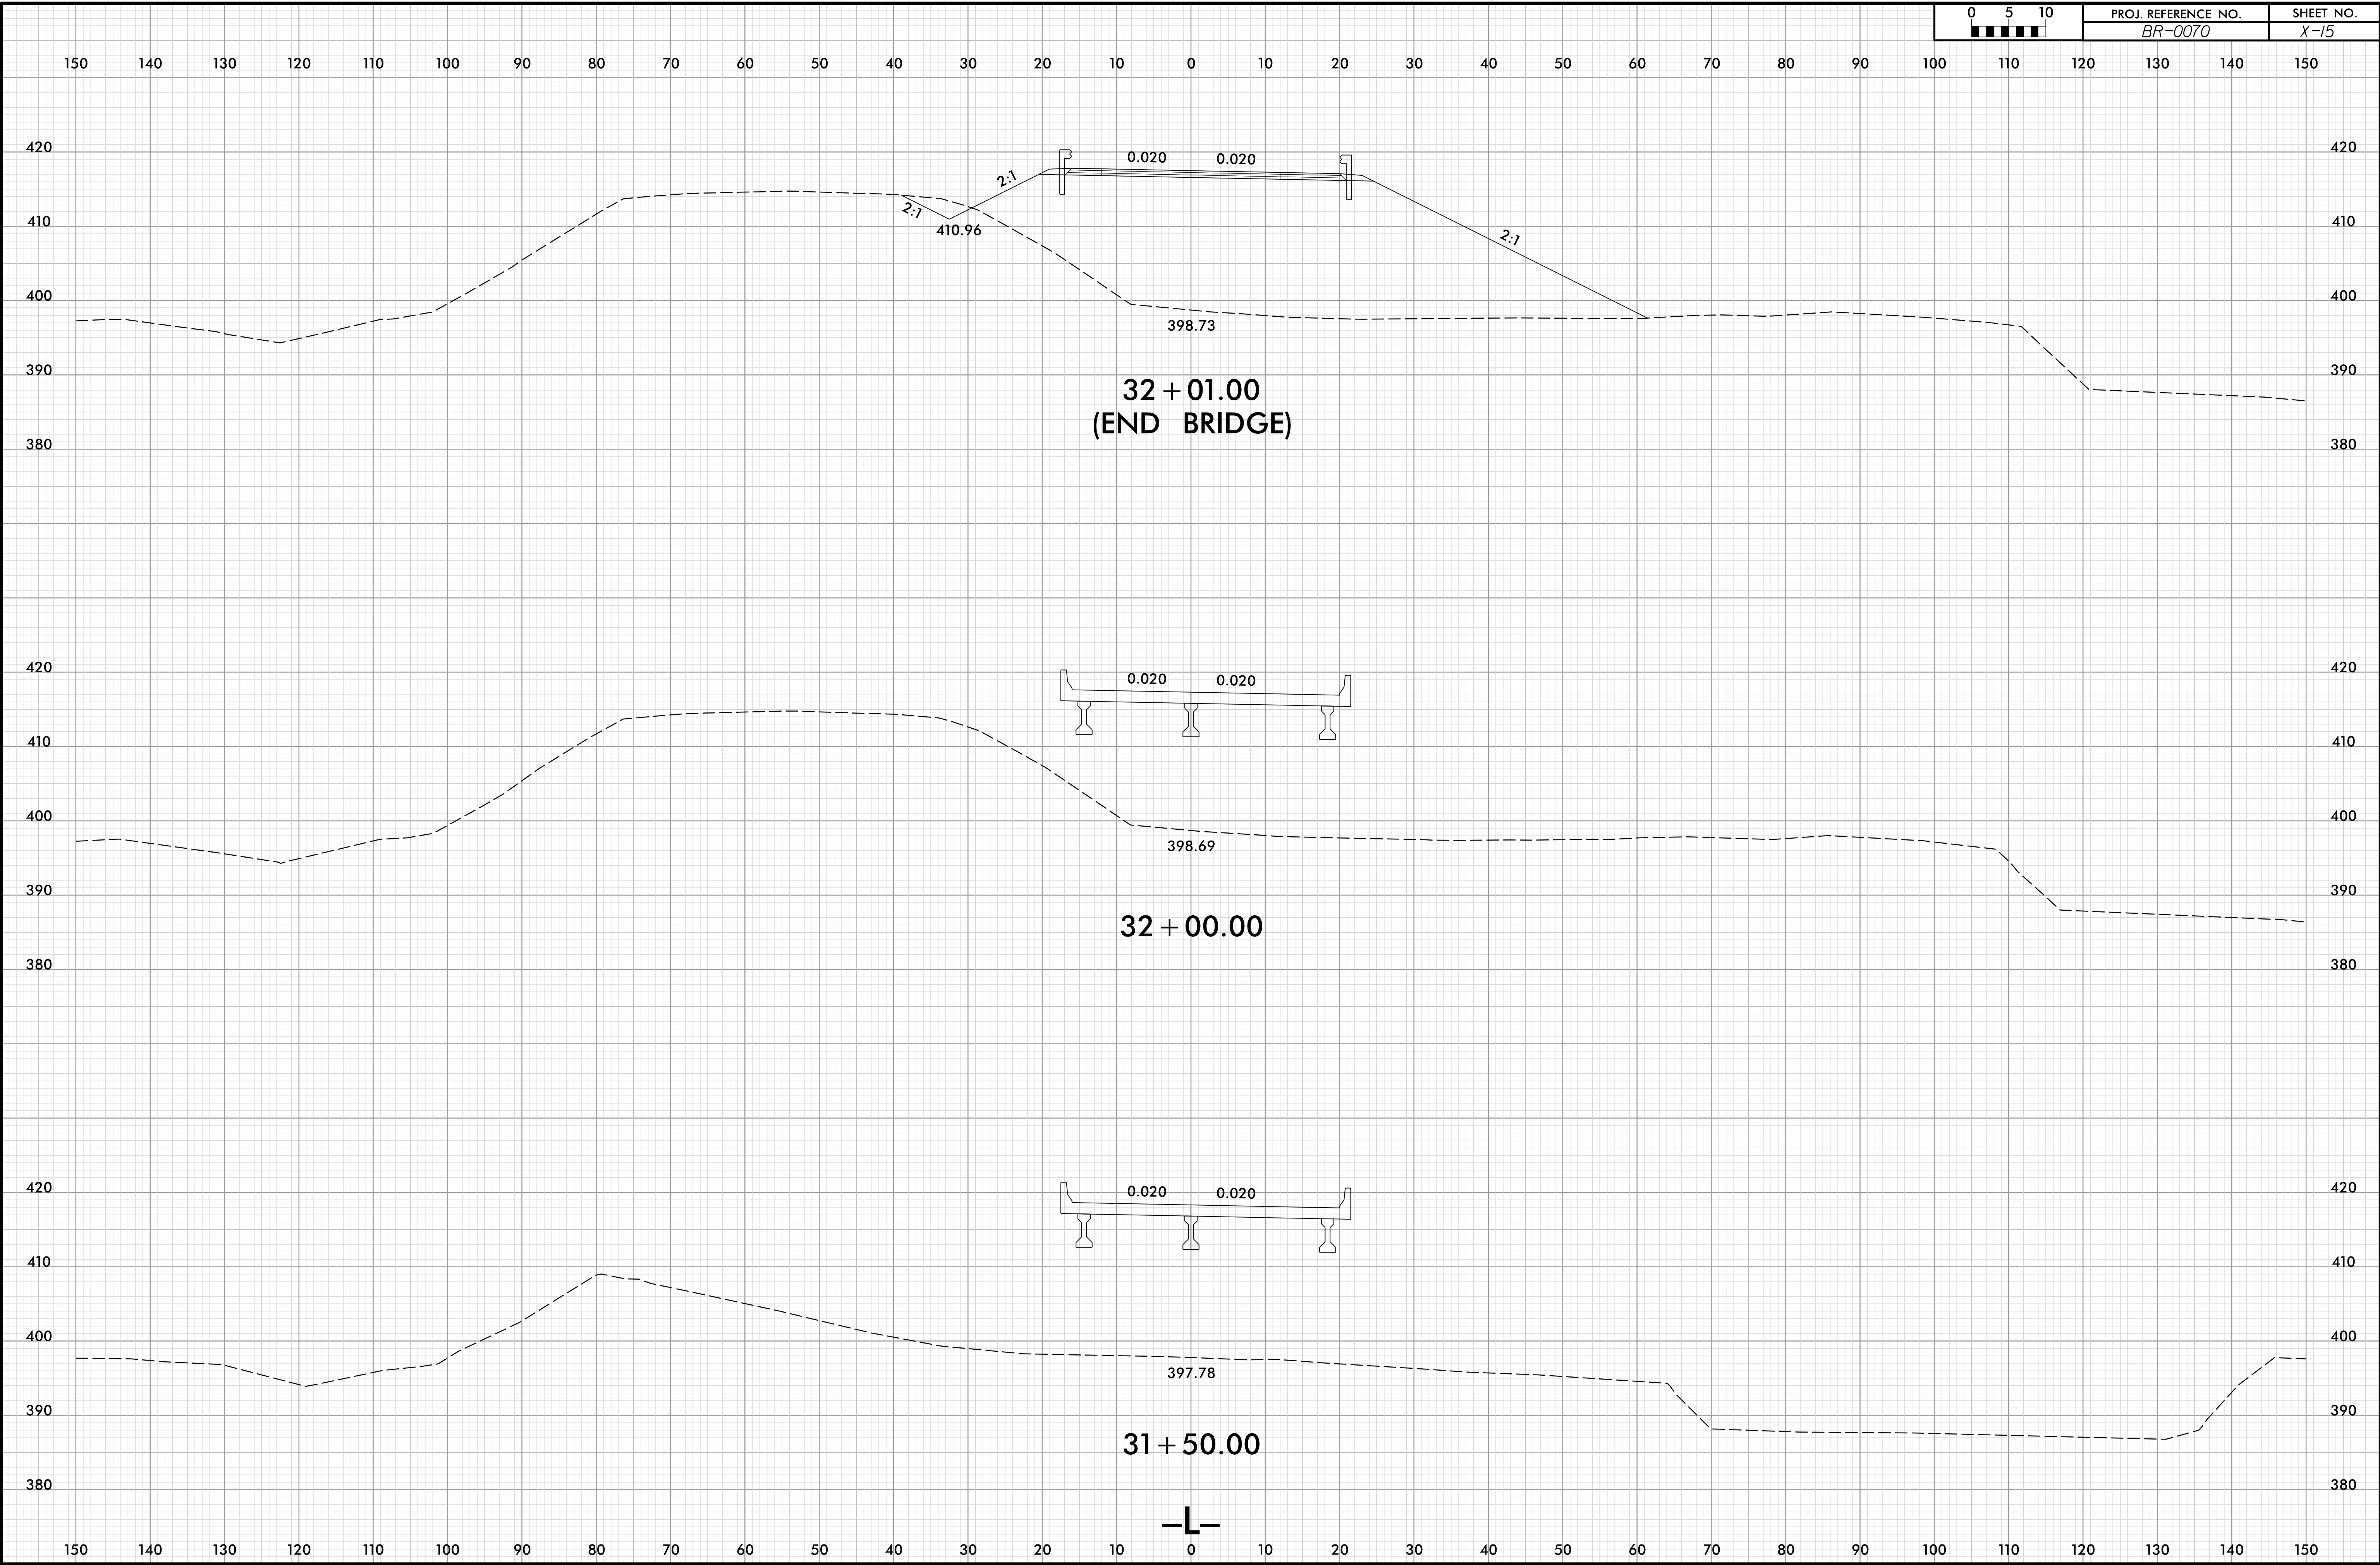

9/27/2002  
J:\S\BR0070\_Rdy\_xpl.L.dgn  
J:\S\BR0070