



8/23/99

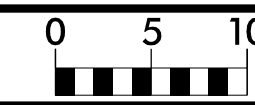

PROJ. REFERENCE NO.
BR-0070

SHEET NO.
X-16

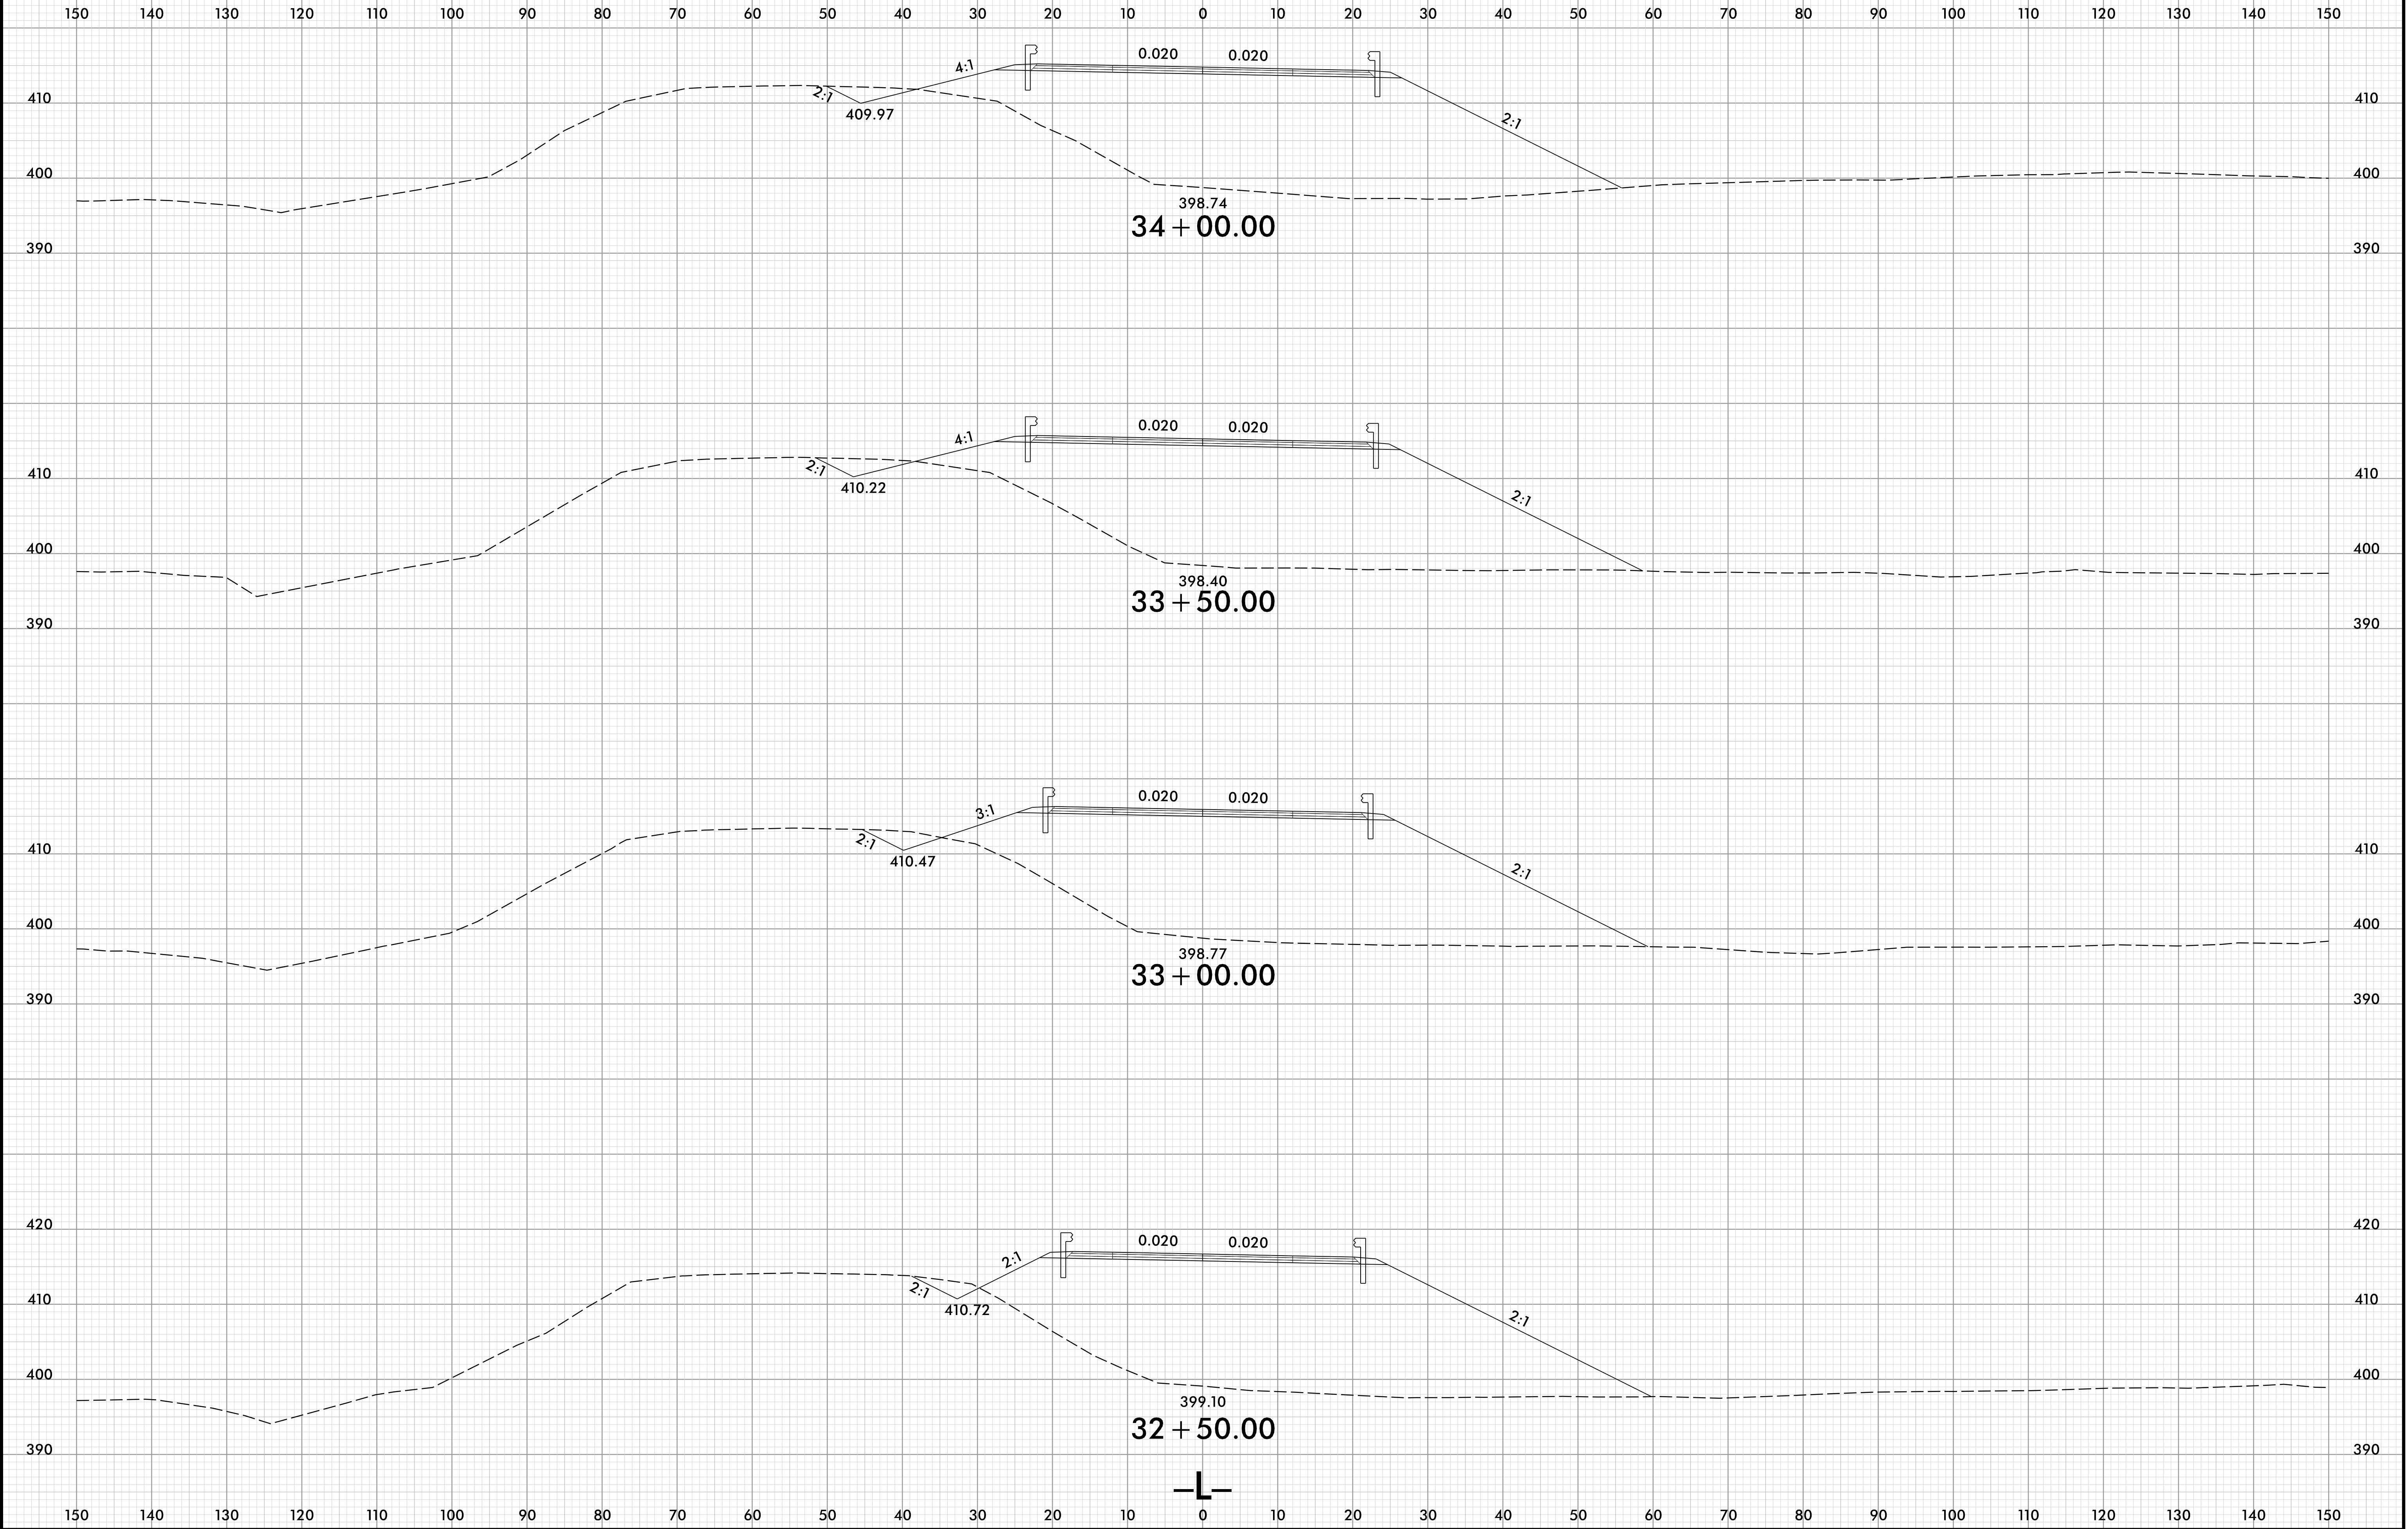

9/27/2022
J:\S:\BR0070_Rdy_xpl.L.dgn
J:\S\BR0070