



8/23/99

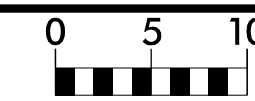

PROJ. REFERENCE NO.	SHEET NO.
BR-0070	X-24

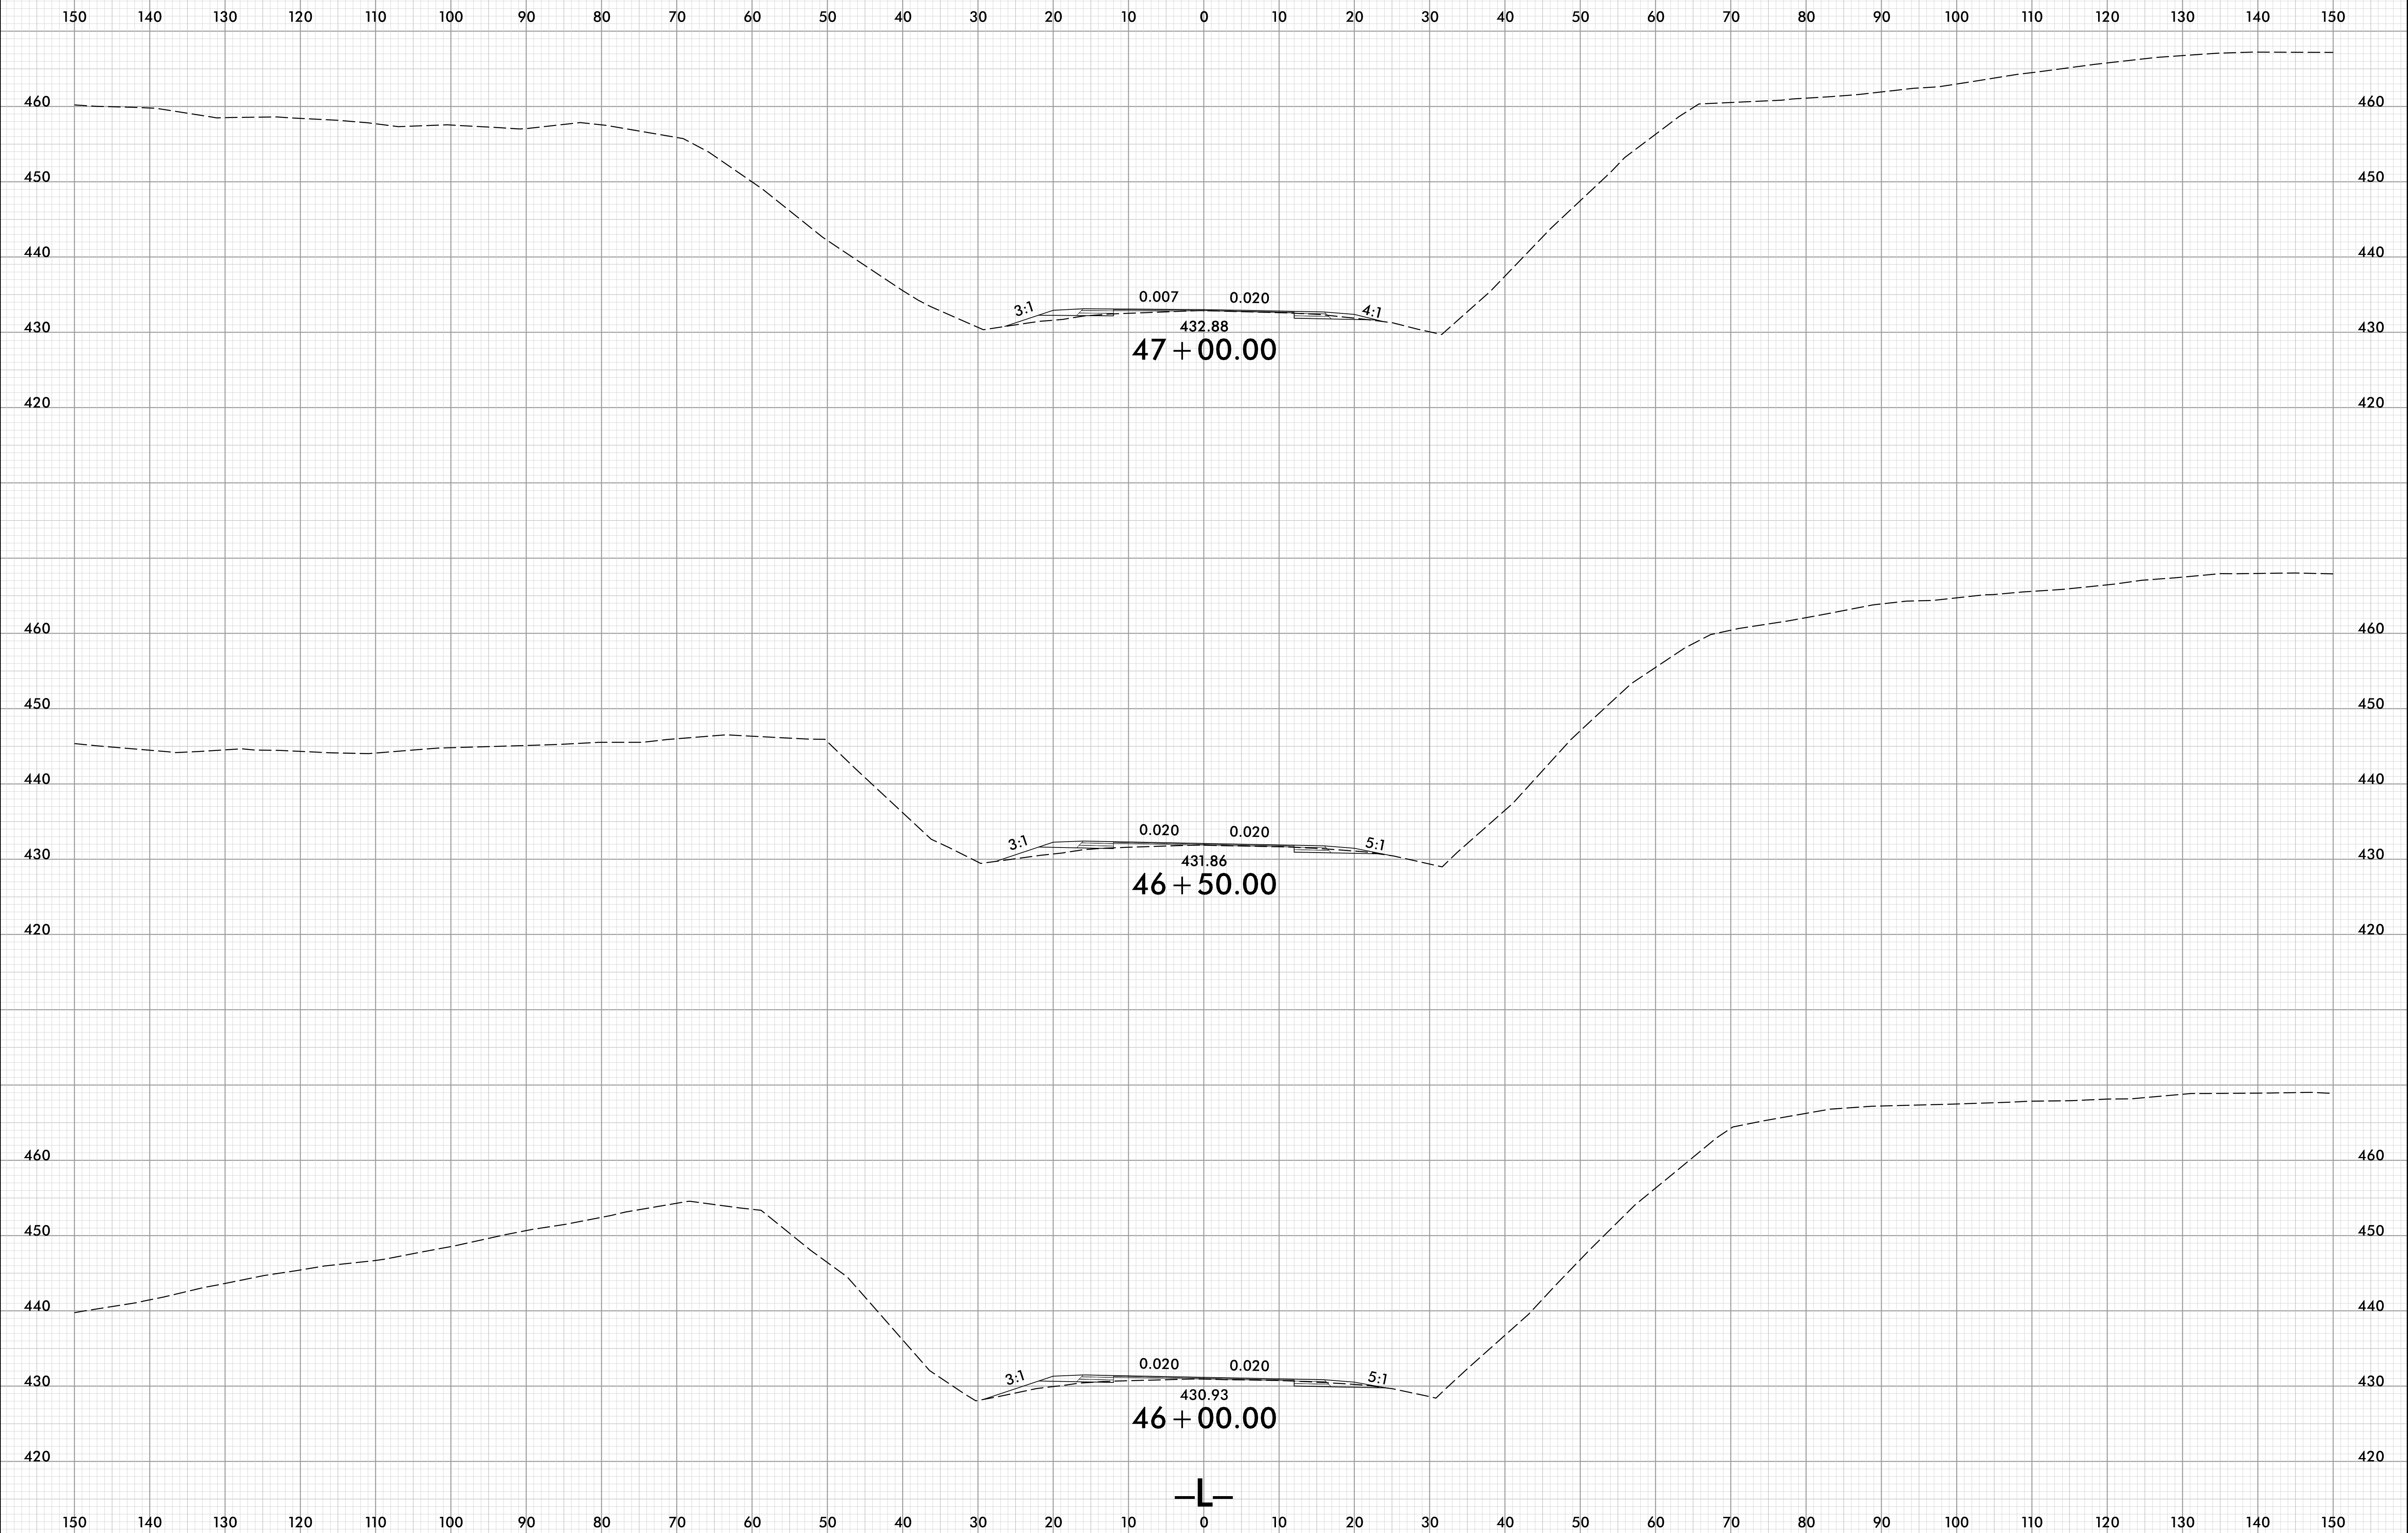

9/27/2002
 J:\S:\BR0070_RdJ_xpl.L.dgn
 J:\S\BR0070