



8/23/99

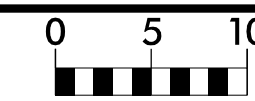


PROJ. REFERENCE NO.  
BR-0070

SHEET NO.  
X-25


150 140 130 120 110 100 90 80 70 60 50 40 30 20 10 0 10 20 30 40 50 60 70 80 90 100 110 120 130 140 150

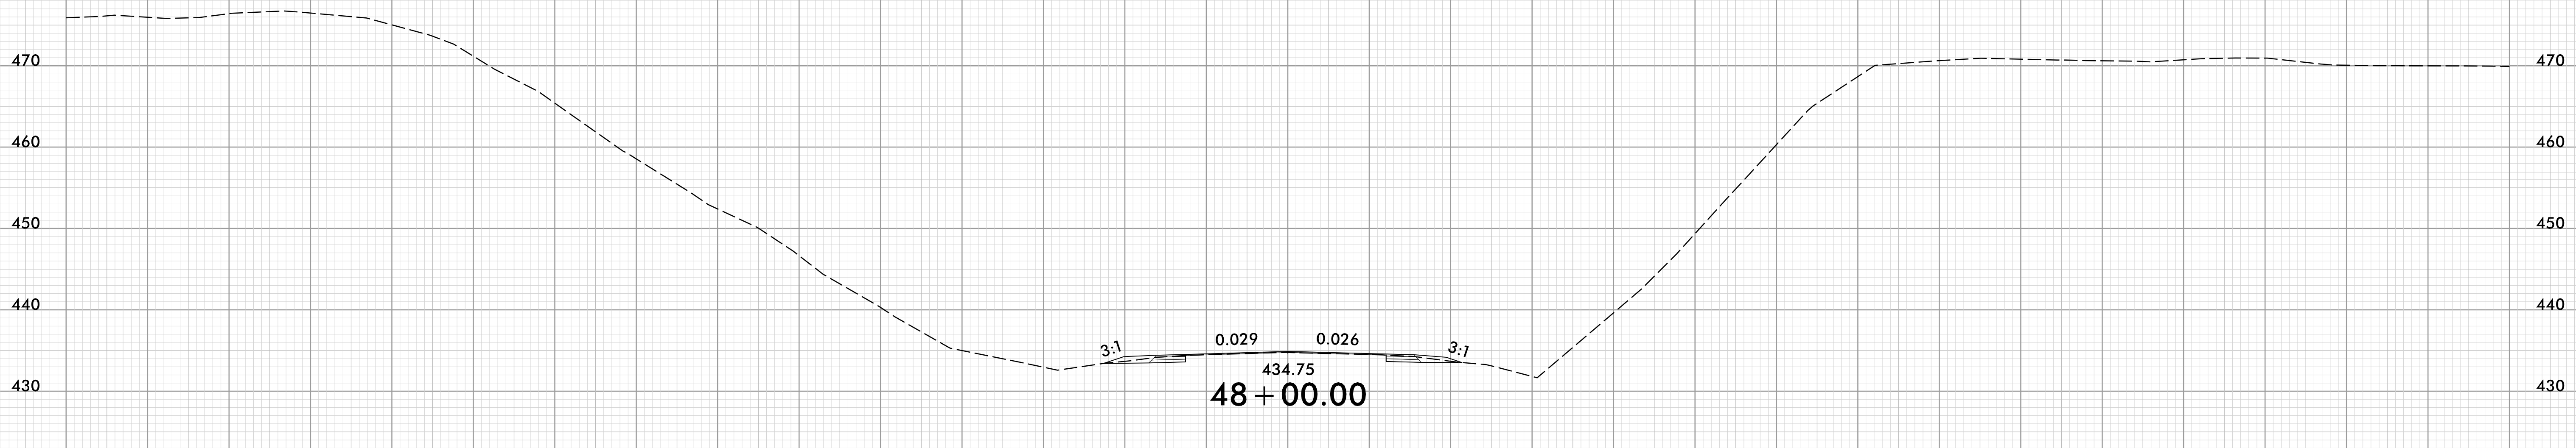

434.75  
48 + 00.00

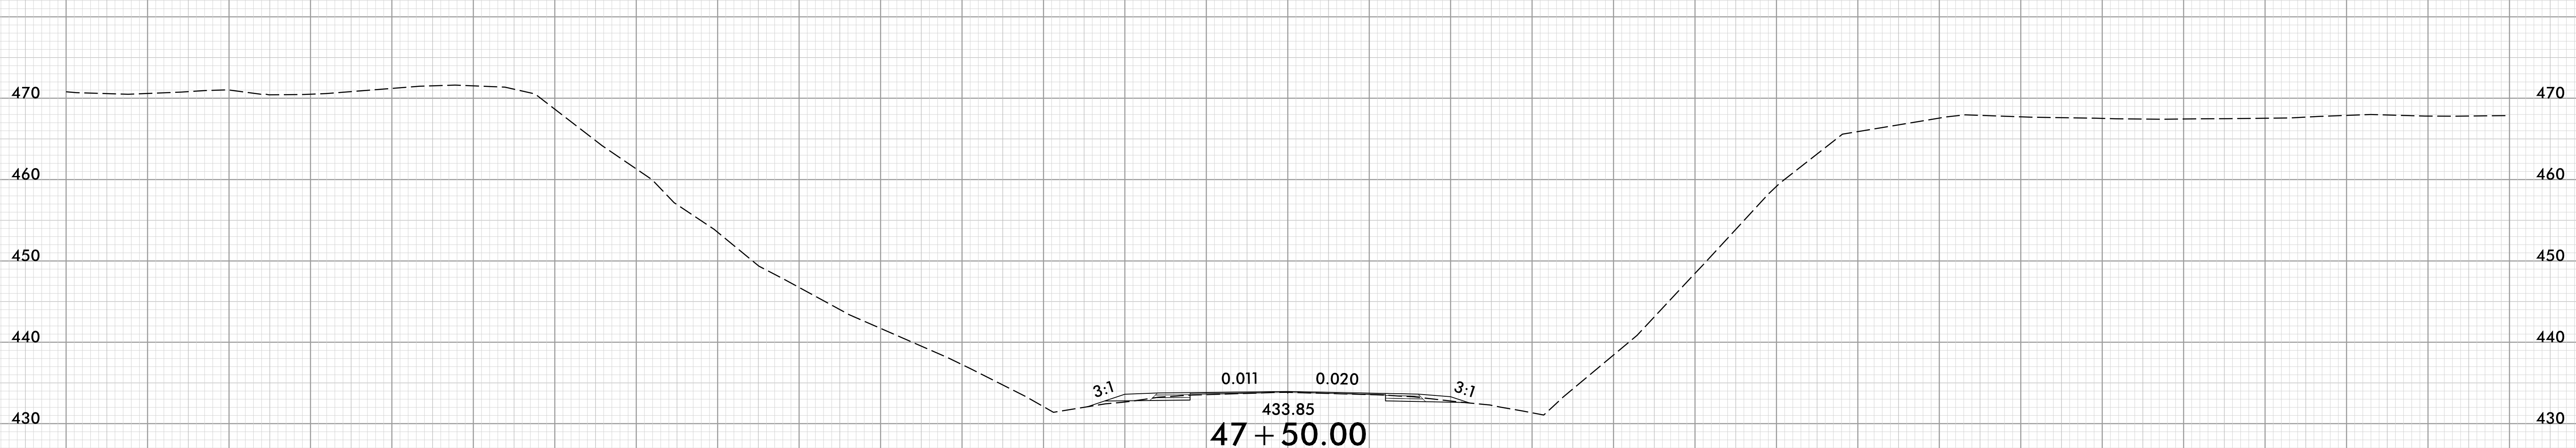

433.85  
47 + 50.00

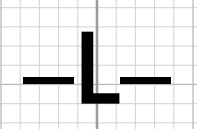

150 140 130 120 110 100 90 80 70 60 50 40 30 20 10 0 10 20 30 40 50 60 70 80 90 100 110 120 130 140 150

9/27/2002  
J:\S\BR0070\_Rdy\_xpl.L.dgn  
JUSLEI