


10/20/2022
U:\Traffic\Transportation Management\Plan\TCP\PLAN SHEETS\58BPR.58-TMP_07_327_PHASE-01.dgn
dorichardson

Stantec Consulting Services Inc.
801 Jones Franklin Road
Suite 300
Raleigh, NC 27606
Tel. 919.851.6866
Fax. 919.851.7024
www.stantec.com
License No. F-0672

10/21/2022

**DOCUMENT NOT CONSIDERED FINAL
UNLESS ALL SIGNATURES COMPLETED**

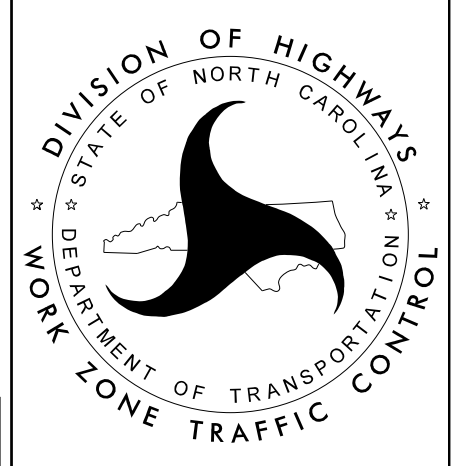

BRIDGE 250327
PHASE I