


10/20/2022  
 U:\Traffic\Transportation Management Plan\TCP\PLAN SHEETS\15BPR.58\_TMP\_08\_327\_PHASE\_02.dgn  
 dorichardson

Stantec Consulting Services Inc.  
 801 Jones Franklin Road  
 Suite 300  
 Raleigh, NC 27606  
 Tel. 919.851.6866  
 Fax. 919.851.7024  
 www.stantec.com  
 License No. F-0672

10/21/2022  
**DOCUMENT NOT CONSIDERED FINAL  
 UNLESS ALL SIGNATURES COMPLETED**

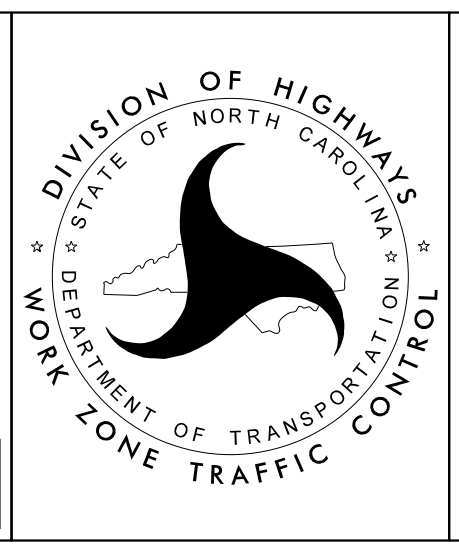

**BRIDGE 250327  
 PHASE II**