


NOTE
SEE TMP-13 FOR REMAINDER OF LANE CLOSURE

10/20/2022
U:\Traffic\Transportation Management Plan\TCP\PLAN SHEETS\58BPR.58-TMP_13A_352_PHASE_02.dgn
dorichardson




Stantec Consulting Services Inc.
801 Jones Franklin Road
Suite 300
Raleigh, NC 27606
Tel. 919.851.6866
Fax. 919.851.7024
www.stantec.com
License No. F-0672

10/21/2022

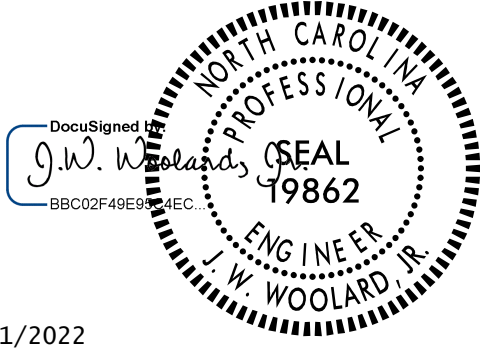

**DOCUMENT NOT CONSIDERED FINAL
UNLESS ALL SIGNATURES COMPLETED**

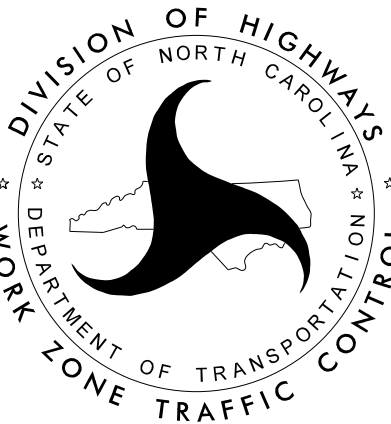

DIVISION OF HIGHWAYS
DEPARTMENT OF TRANSPORTATION
WORK ZONE TRAFFIC CONTROL

**BRIDGE 250352
PHASE II**