


10/20/2022
U:\Traffic\Transportation Management\Plan\TCP\PLAN SHEETS\15BPR.58_TMP_14_352_PHASE_02.dgn
dorichardson

Stantec
 Stantec Consulting Services Inc.
 801 Jones Franklin Road
 Suite 300
 Raleigh, NC 27606
 Tel. 919.851.6866
 Fax. 919.851.7024
 www.stantec.com
 License No. F-0672

DocuSigned by:
 J.W. Woolard
 PROFESSIONAL SEAL
 19862
 ENGINEER
 J. W. WOOLARD, R.
 10/21/2022
**DOCUMENT NOT CONSIDERED FINAL
 UNLESS ALL SIGNATURES COMPLETED**

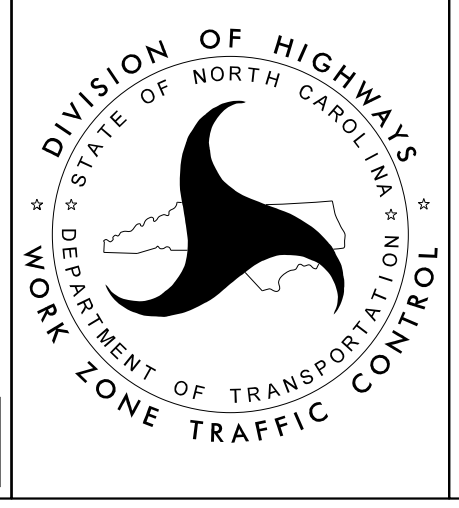

**BRIDGE 250352
PHASE II**