
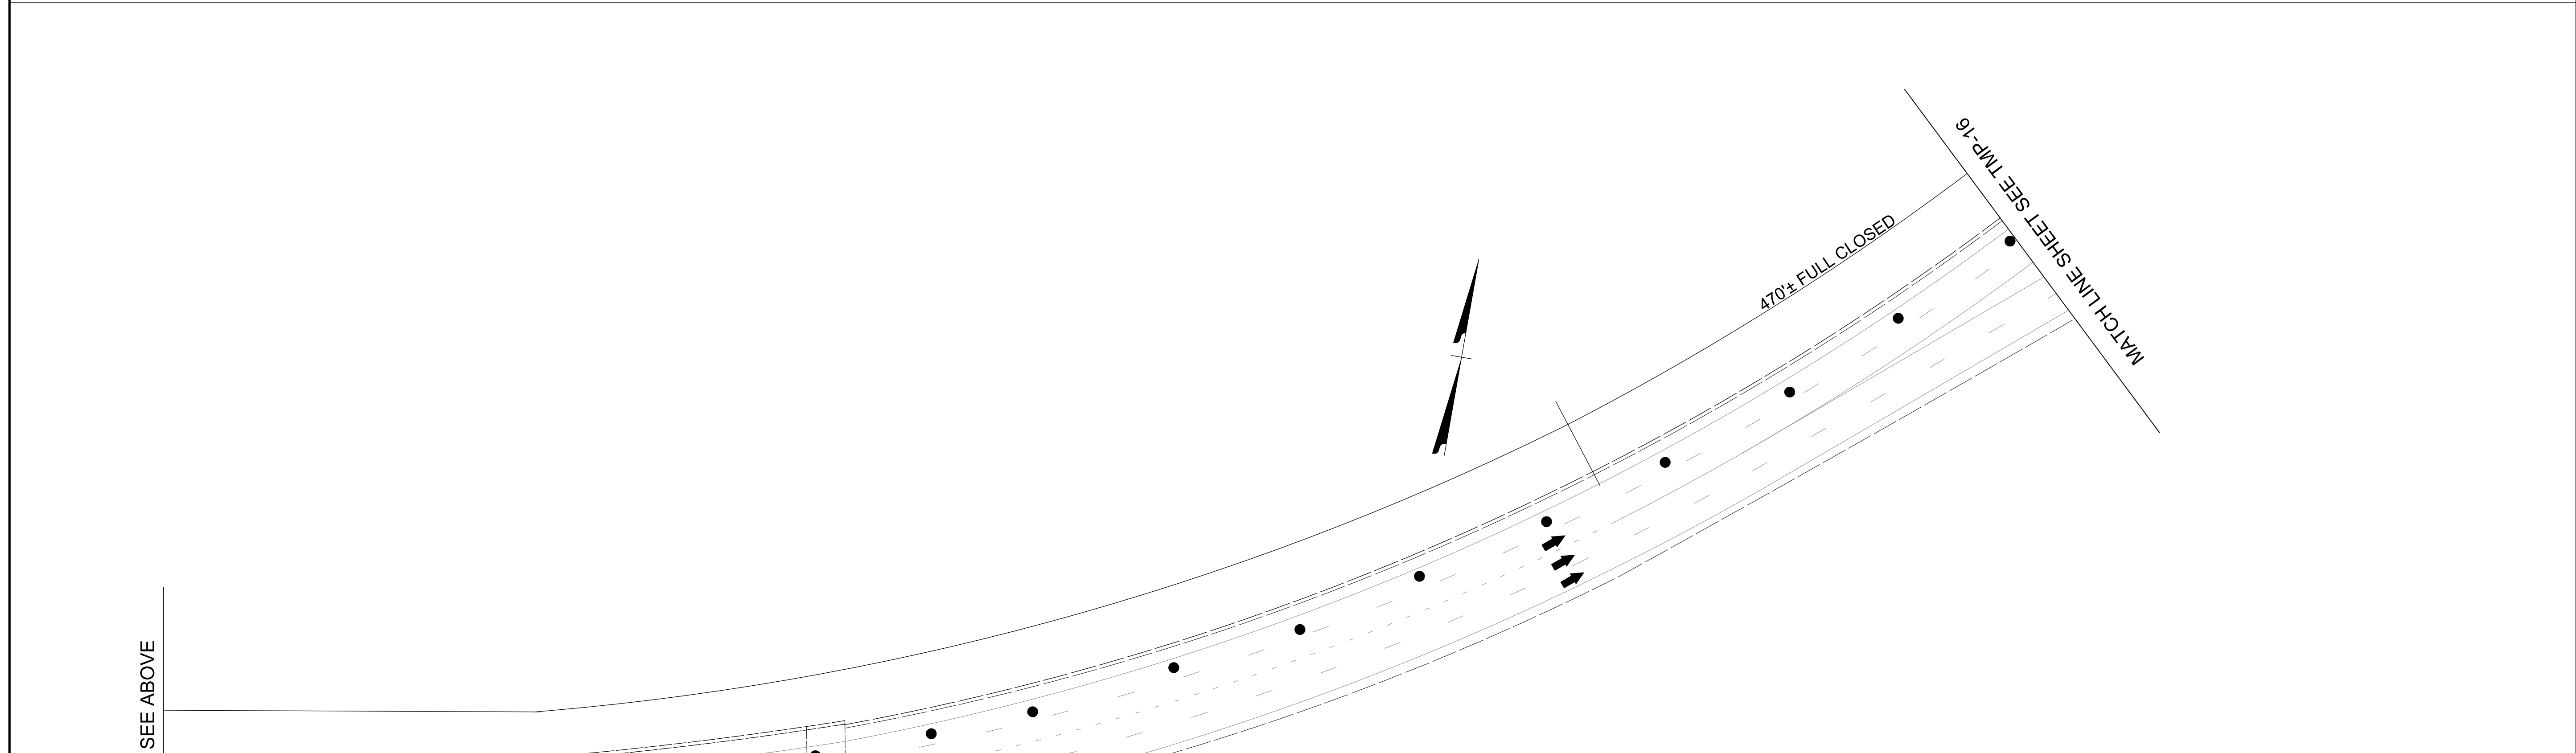


PROJ. REFERENCE NO.	SHEET NO.
15.BPR.58	TMP-15


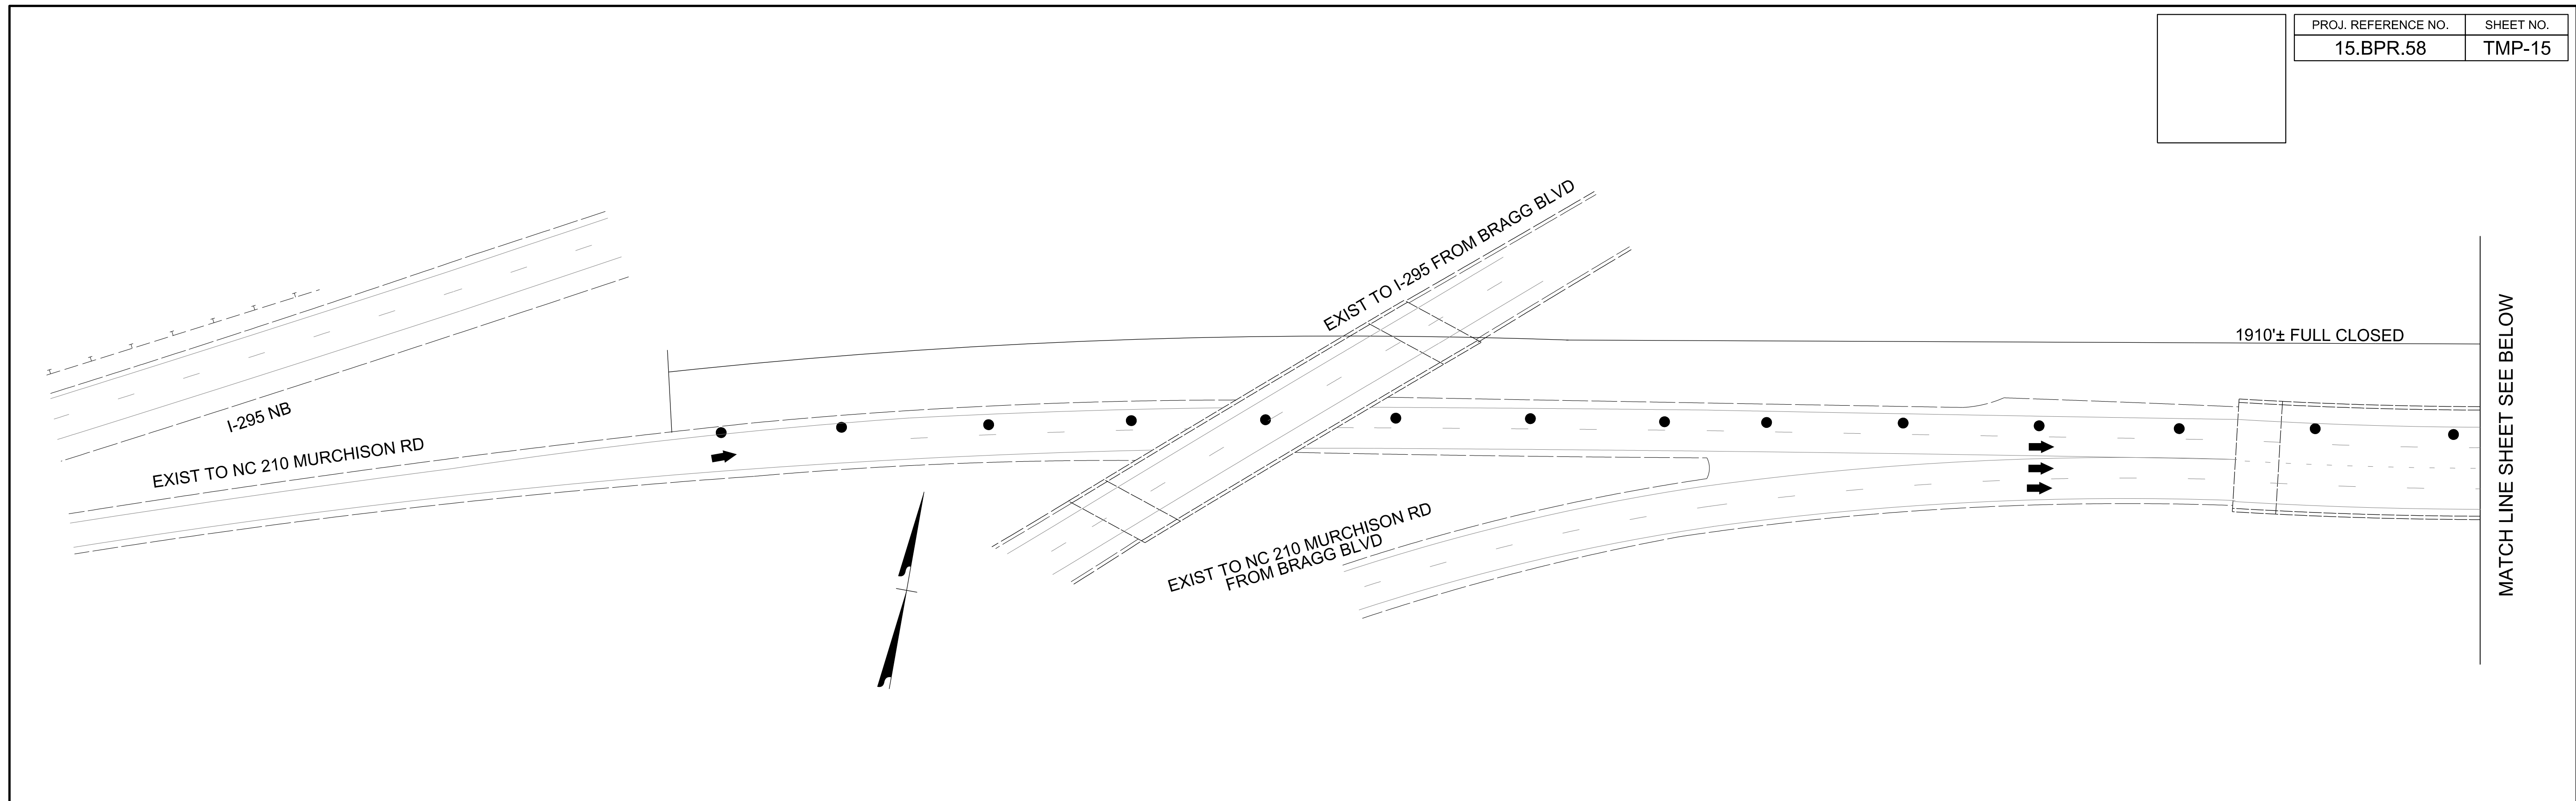


10/20/2022
 U:\Traffic\Transportation Management Plan\TCP\PLAN SHEETS\15BPR_58_TMP_15_362_PHASE_01.dgn
 dorichardson

Stantec
 Stantec Consulting Services Inc.
 801 Jones Franklin Road
 Suite 300
 Raleigh, NC 27606
 Tel. 919.851.6866
 Fax. 919.851.7024
 www.stantec.com
 License No. F-0672

10/21/2022

**DOCUMENT NOT CONSIDERED FINAL
 UNLESS ALL SIGNATURES COMPLETED**

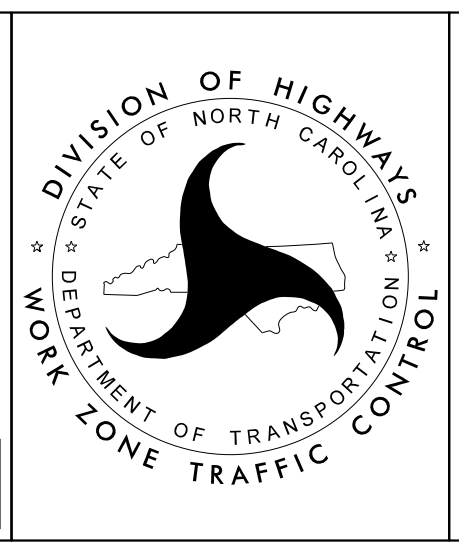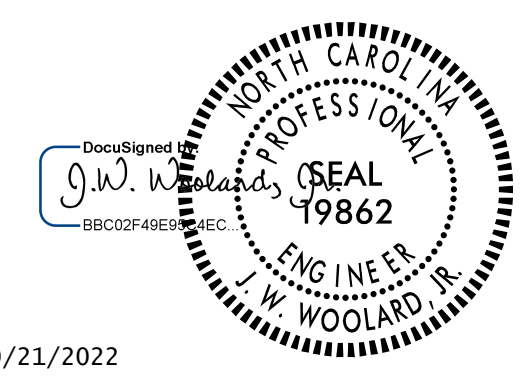

**BRIDGE 250362
 PHASE I**