


SEAL

10/21/2022

**DOCUMENT NOT CONSIDERED FINAL
UNLESS ALL SIGNATURES COMPLETED**

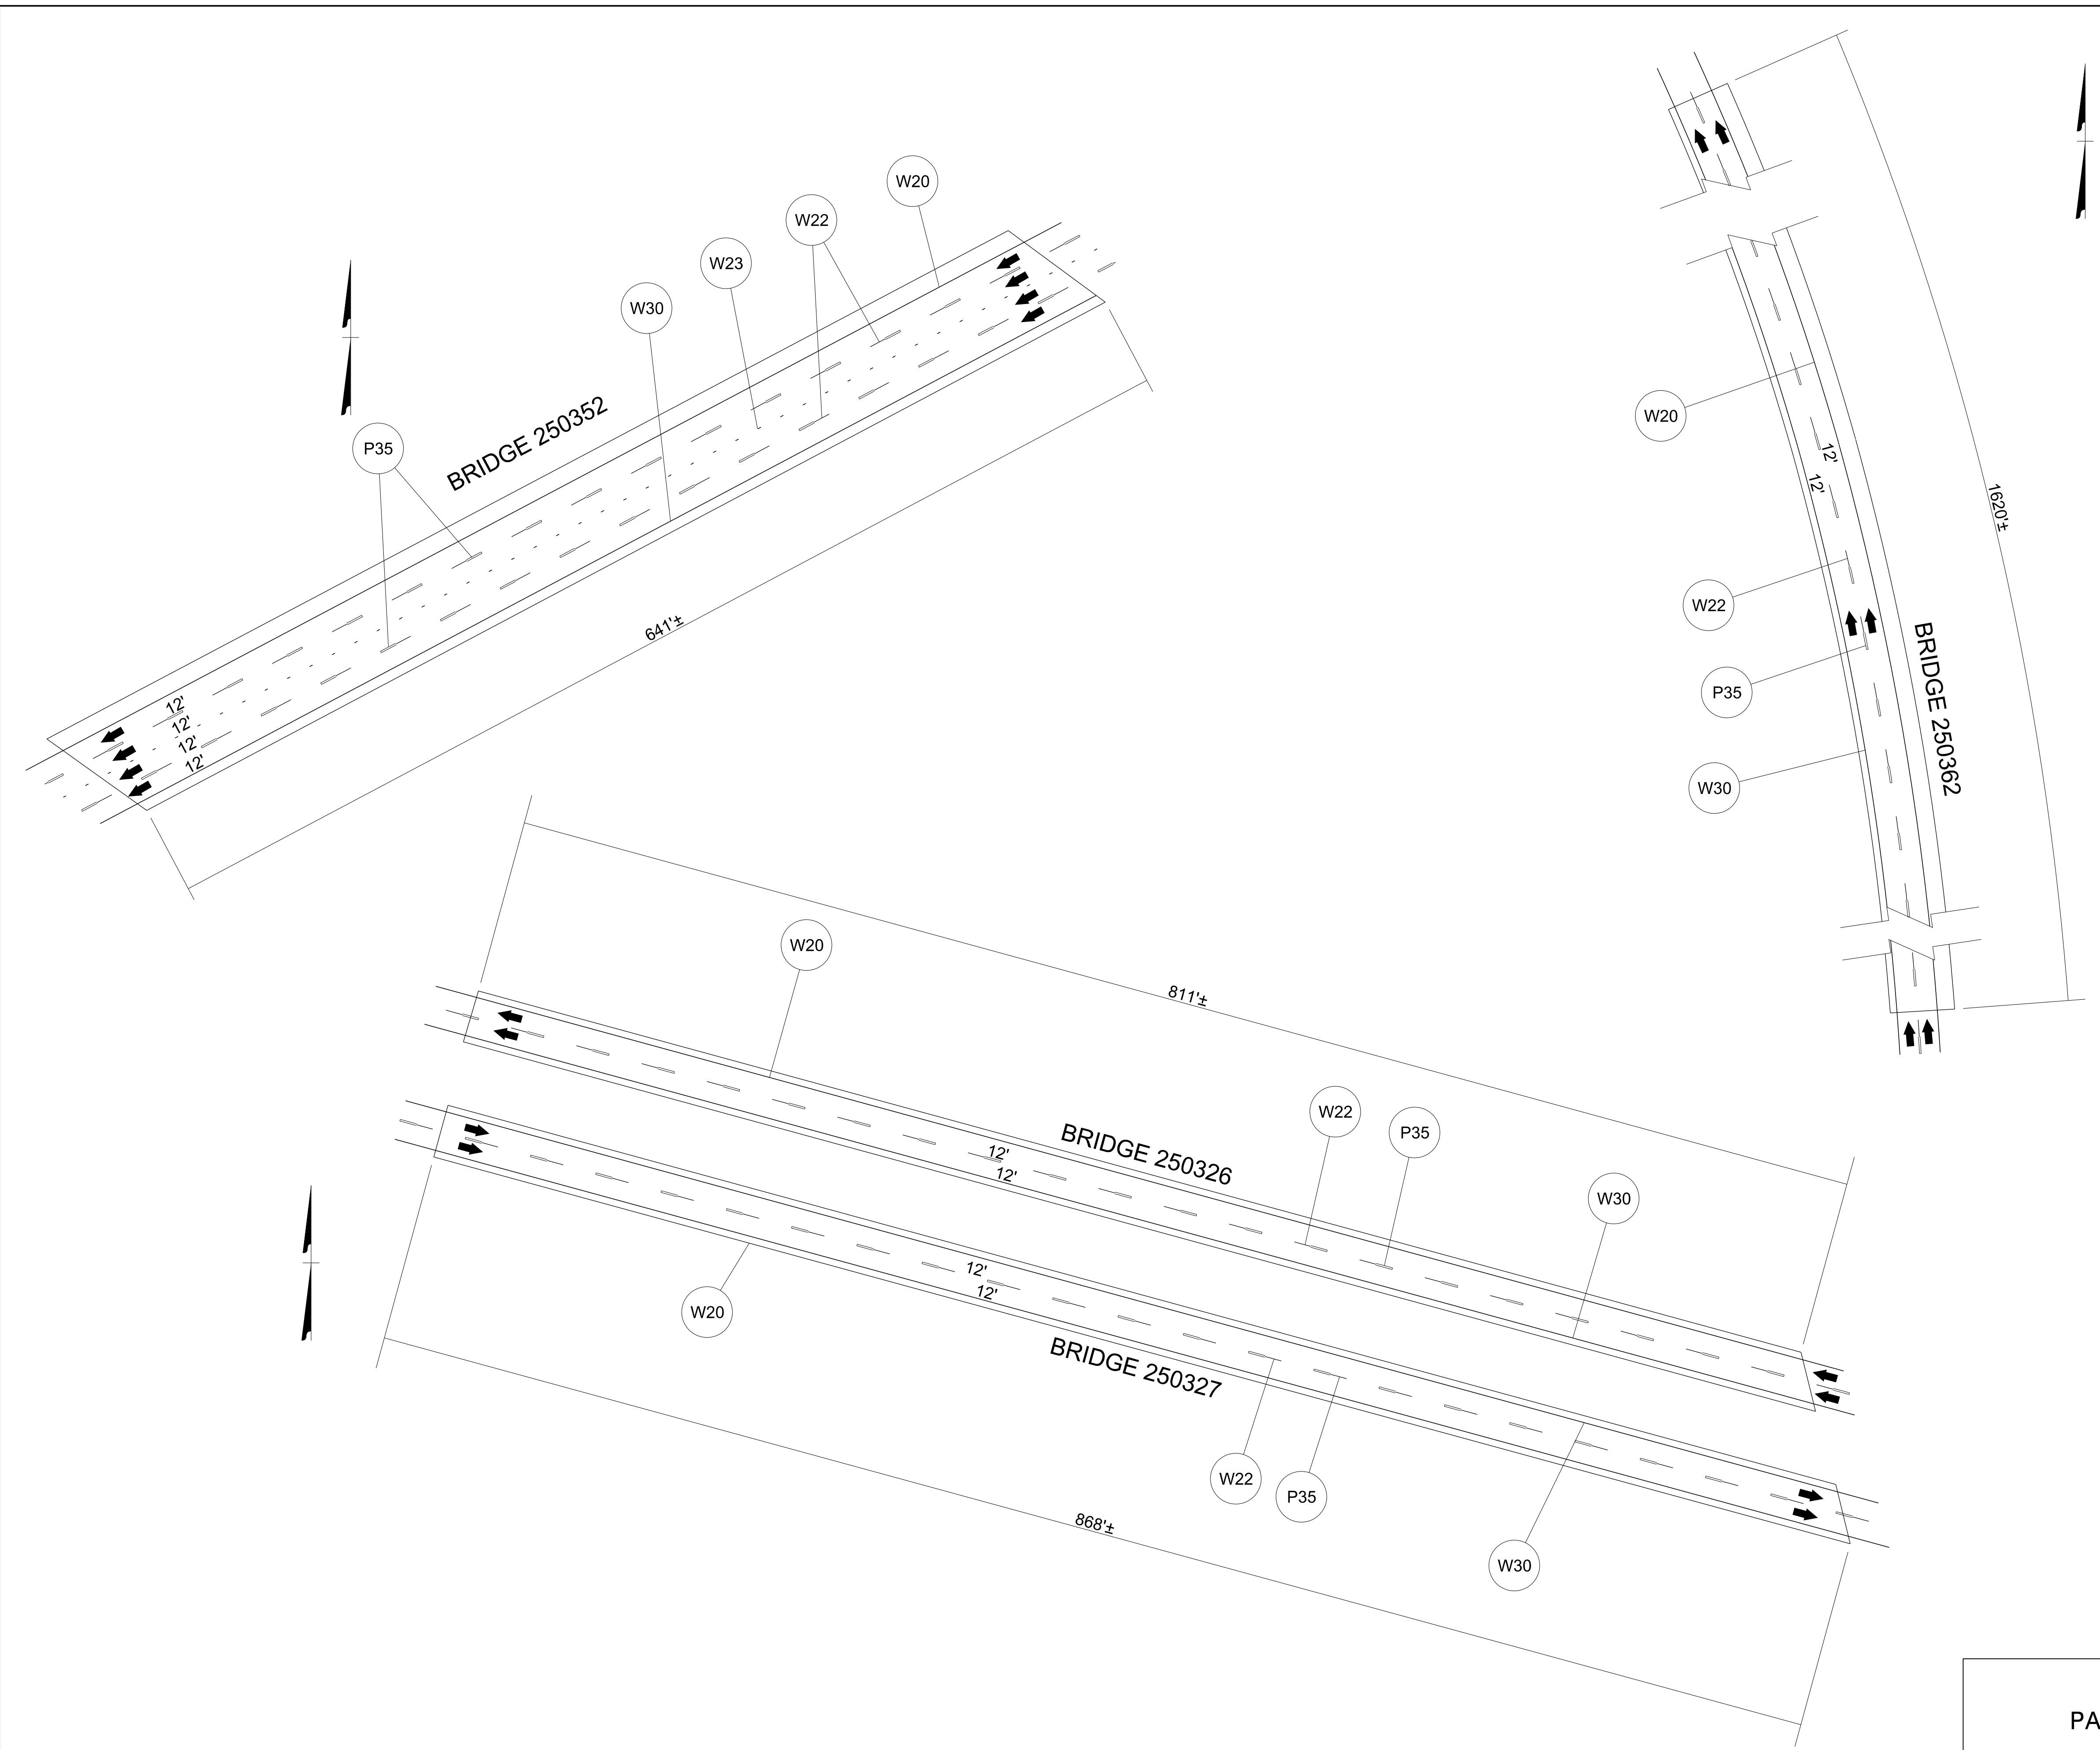

10/20/2022
 U:\Traffic\Signing\CADD\PM\Plan_Sheets\15BPR.58.pmp_02.dgn
 dorichardson

PAVEMENT MARKING DETAIL