


SECTION ALONG CL BRIDGE

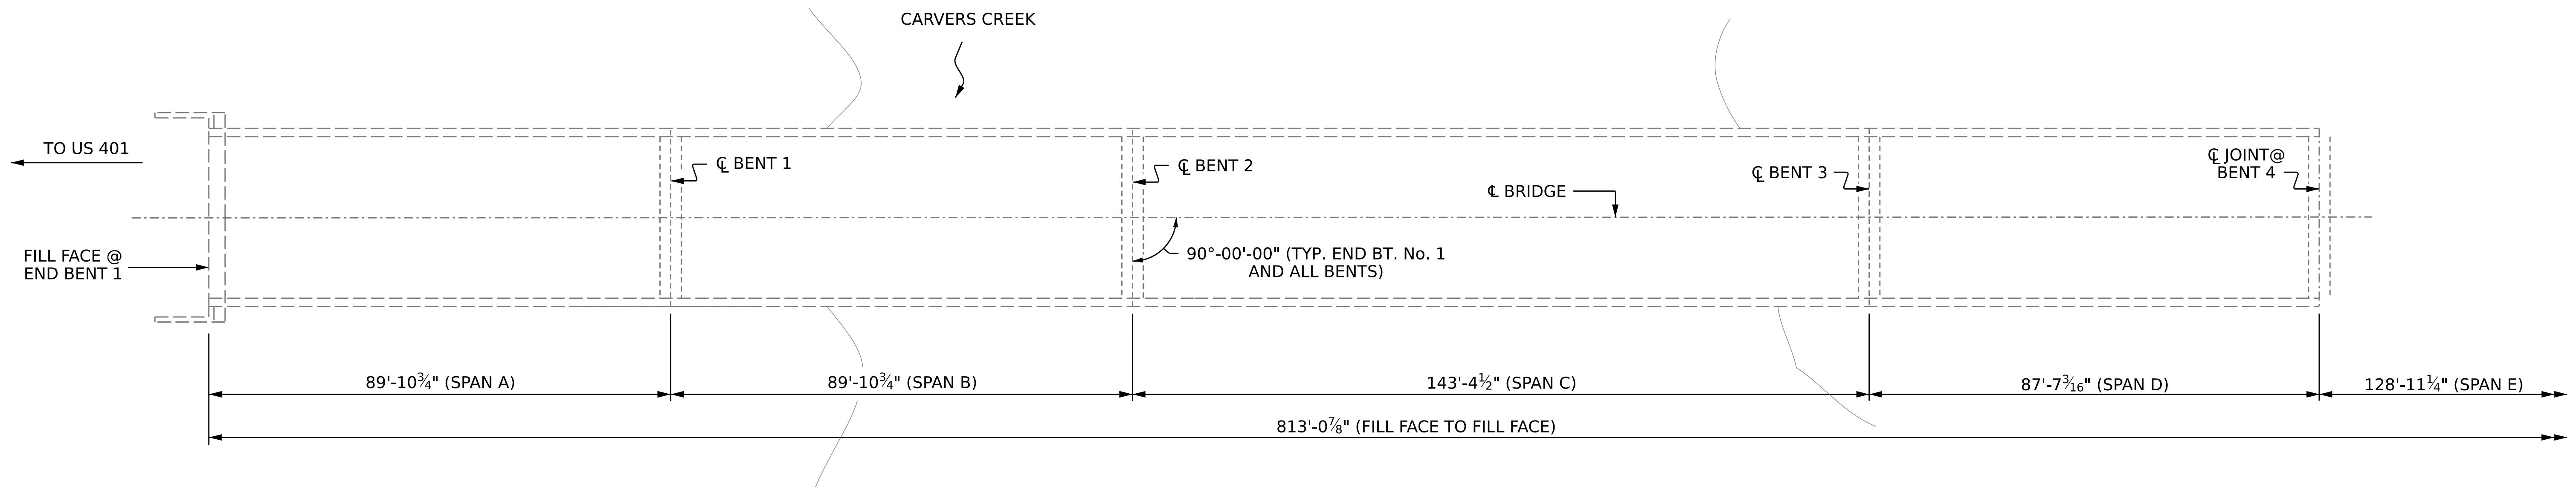

PLAN

(FOOTINGS, COLUMNS AND PILES NOT SHOWN IN PLAN VIEW FOR CLARITY)

NOTES

- GENERAL DRAWING INFORMATION IS TAKEN FROM THE ORIGINAL PLANS AND INSPECTION REPORT DATED 03/02/2021.
- BRIDGE ORIENTATION CONFORMS TO THE ORIGINAL BRIDGE PLANS.

SCOPE OF WORK

- PREPARE BRIDGE DECK BY SHOTBLASTING METHODS.
- PLACE SILANE DECK TREATMENT.


PROJECT NO. **15BPR.58**
CUMBERLAND COUNTY
 BRIDGE NO. **250326**

SHEET 1 OF 2 MILEPOST - 35.41

STATE OF NORTH CAROLINA
 DEPARTMENT OF TRANSPORTATION
 RALEIGH

GENERAL DRAWING

FOR BRIDGE ON I-295 S
 OVER CARVERS CREEK,
 NSRR, AND SR 1712
 BETWEEN US 401 & SR 1714

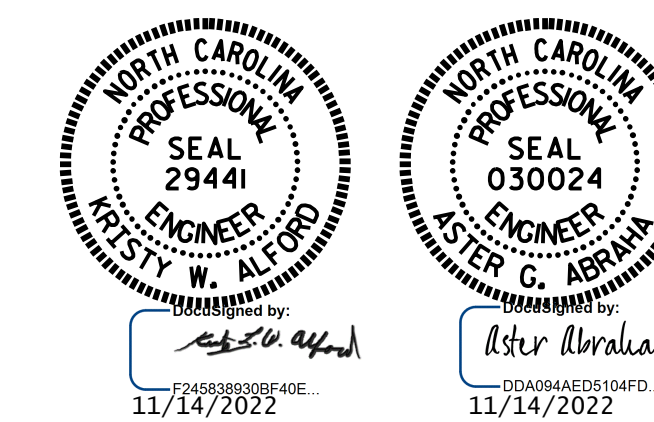

DRAWN BY : G. AYES DATE : 08/2021
 CHECKED BY : A. G. ABRAHA DATE : 10/2022
 DESIGN ENGINEER OF RECORD: _____ DATE : _____

DOCUMENT NOT CONSIDERED
 FINAL UNLESS ALL
 SIGNATURES COMPLETED

REVISIONS						SHEET NO.
NO.	BY:	DATE:	NO.	BY:	DATE:	S1-1
1			3			TOTAL SHEETS
2			4			5