


SECTION ALONG CL BRIDGE

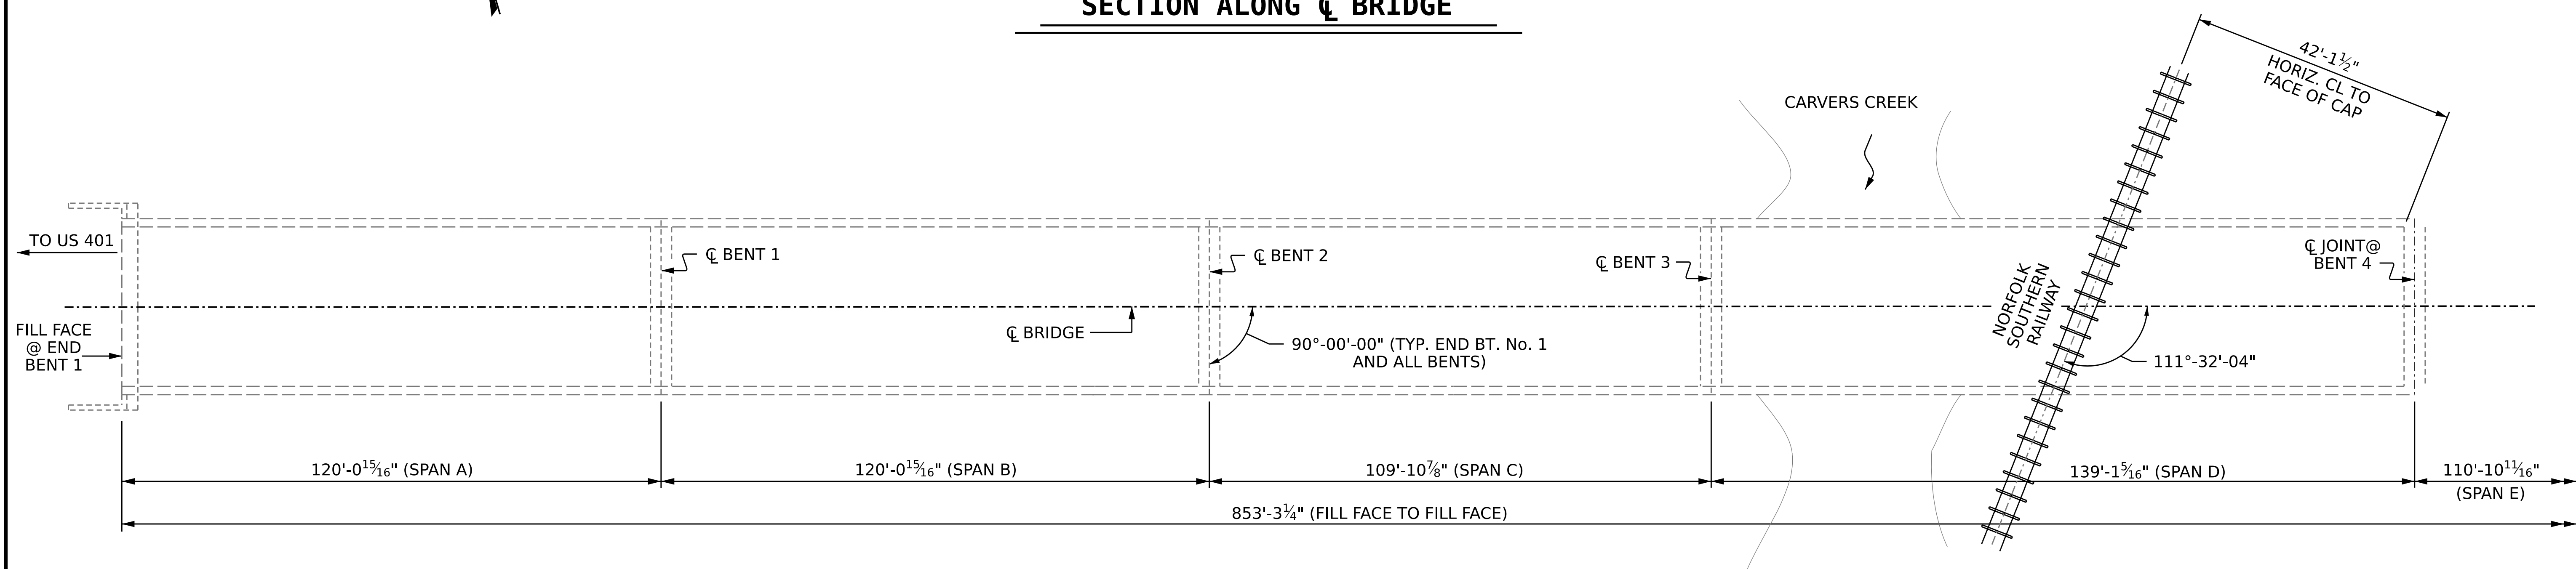

PLAN

(FOOTINGS, COLUMNS AND PILES NOT SHOWN IN PLAN VIEW FOR CLARITY)

NOTES

- GENERAL DRAWING INFORMATION IS TAKEN FROM THE ORIGINAL PLANS AND INSPECTION REPORT DATED 03/02/2021.
- BRIDGE ORIENTATION CONFORMS TO THE ORIGINAL BRIDGE PLANS.


SCOPE OF WORK

- PREPARE BRIDGE DECK BY SHOTBLASTING METHODS.
- PLACE SILANE DECK TREATMENT.

PROJECT NO. **15BPR.58**
CUMBERLAND COUNTY
 BRIDGE NO. **250327**

SHEET 1 OF 2 MILEPOST - 35.41

STATE OF NORTH CAROLINA
 DEPARTMENT OF TRANSPORTATION
 RALEIGH
GENERAL DRAWING
 FOR BRIDGE ON I-95 N
 OVER CARVERS CREEK,
 NSRR, AND SR 1712
 BETWEEN US 401 & SR 1714

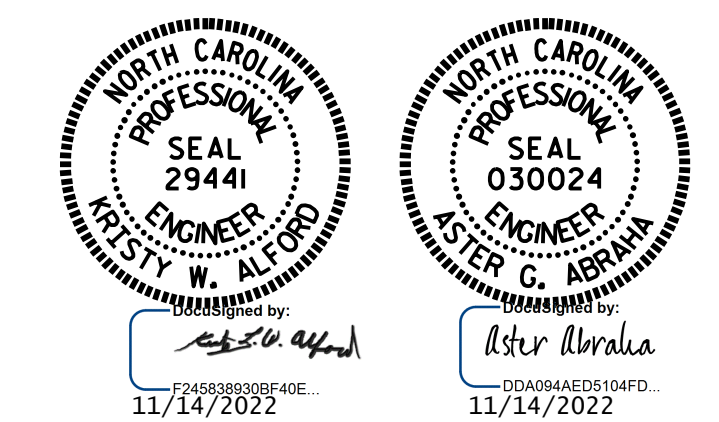

DRAWN BY : G. AYES DATE : 8/2021
 CHECKED BY : A. G. ABRAHA DATE : 10/2022
 DESIGN ENGINEER OF RECORD: _____ DATE : _____

DOCUMENT NOT CONSIDERED
 FINAL UNLESS ALL
 SIGNATURES COMPLETED

| REVISIONS | | | | | | SHEET NO. |
|-----------|-----|-------|-----|-----|-------|--------------|
| NO. | BY: | DATE: | NO. | BY: | DATE: | S2-1 |
| 1 | | | 3 | | | TOTAL SHEETS |
| 2 | | | 4 | | | 5 |