
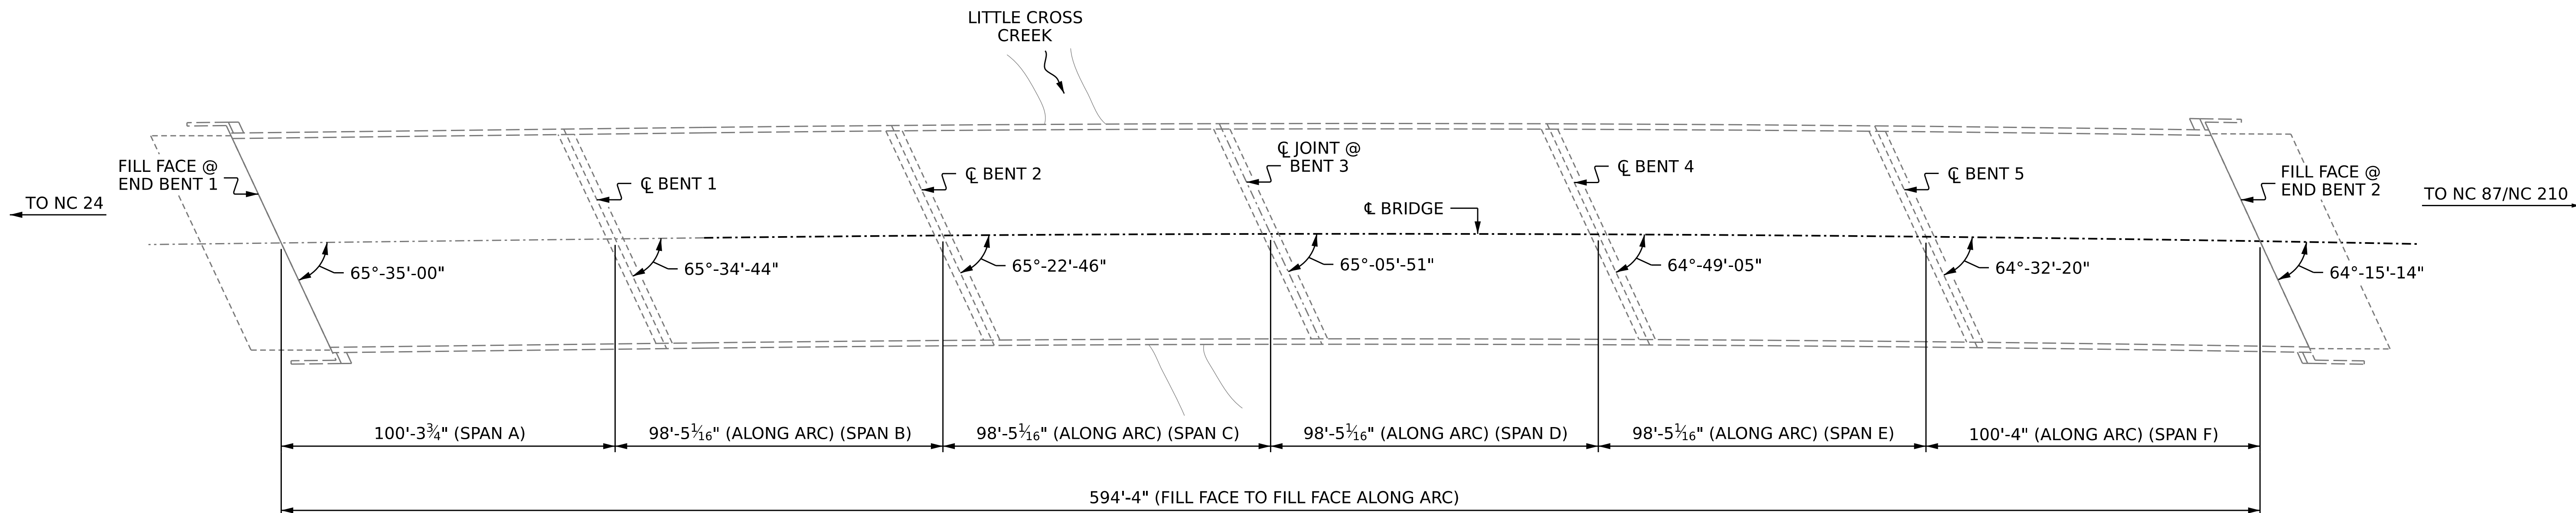


SECTION ALONG Q BRIDGE

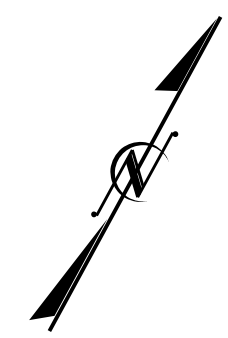

PLAN

(FOOTINGS, COLUMNS AND PILES NOT SHOWN IN PLAN VIEW FOR CLARITY)


NOTES

- GENERAL DRAWING INFORMATION IS TAKEN FROM THE ORIGINAL PLANS AND INSPECTION REPORT DATED 07/28/2021.
- BRIDGE ORIENTATION CONFORMS TO THE ORIGINAL BRIDGE PLANS.

SCOPE OF WORK

- PREPARE BRIDGE DECK BY SHOTBLASTING METHODS.
- PLACE SILANE DECK TREATMENT.

PROJECT NO. **15BPR.58**
CUMBERLAND COUNTY
 STATION: **250352**

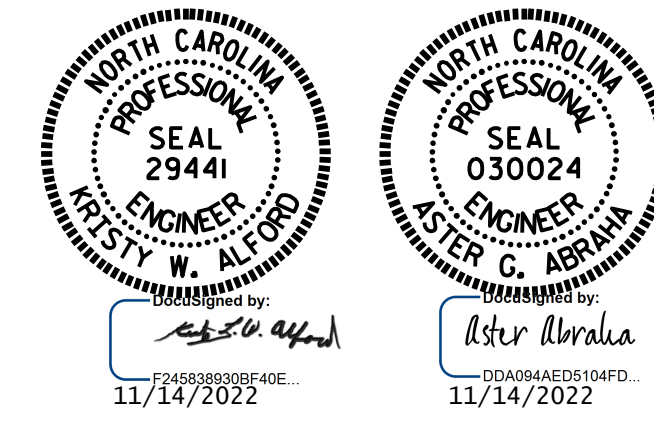

STATE OF NORTH CAROLINA
 DEPARTMENT OF TRANSPORTATION
 RALEIGH
GENERAL DRAWING
 FOR BRIDGE ON I-95 S
 OVER LITTLE CROSS CREEK
 BETWEEN NC 24 & NC 87/NC 210

DRAWN BY : G. AYES DATE : 8/2022
 CHECKED BY : A. G. ABRAHA DATE : 10/2022
 DESIGN ENGINEER OF RECORD: _____ DATE : _____

REVISIONS						SHEET NO.
NO.	BY:	DATE:	NO.	BY:	DATE:	S3-1
1			3			TOTAL SHEETS
2			4			4

DOCUMENT NOT CONSIDERED FINAL UNLESS ALL SIGNATURES COMPLETED