
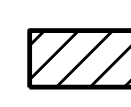


REPAIR KEY


-  - SHOTBLASTING AND SILANE DECK TREATMENT
-  - CONCRETE DECK REPAIR FOR SILANE DECK TREATMENT

NOTES

SEE SPECIAL PROVISIONS FOR SILANE DECK TREATMENT.
 SEE SPECIAL PROVISIONS FOR CONCRETE DECK REPAIR FOR SILANE DECK TREATMENT.

SUMMARY OF QUANTITIES FOR SPANS A-B-C & APPROACH SLAB 1

| | ESTIMATE | ACTUAL |
|--|------------|--------|
| SHOTBLASTING BRIDGE DECK | 2,230.3 SY | |
| SILANE DECK TREATMENT | 2,230.3 SY | |
| CONCRETE DECK REPAIR FOR SILANE DECK TREATMENT | 0 SF | |

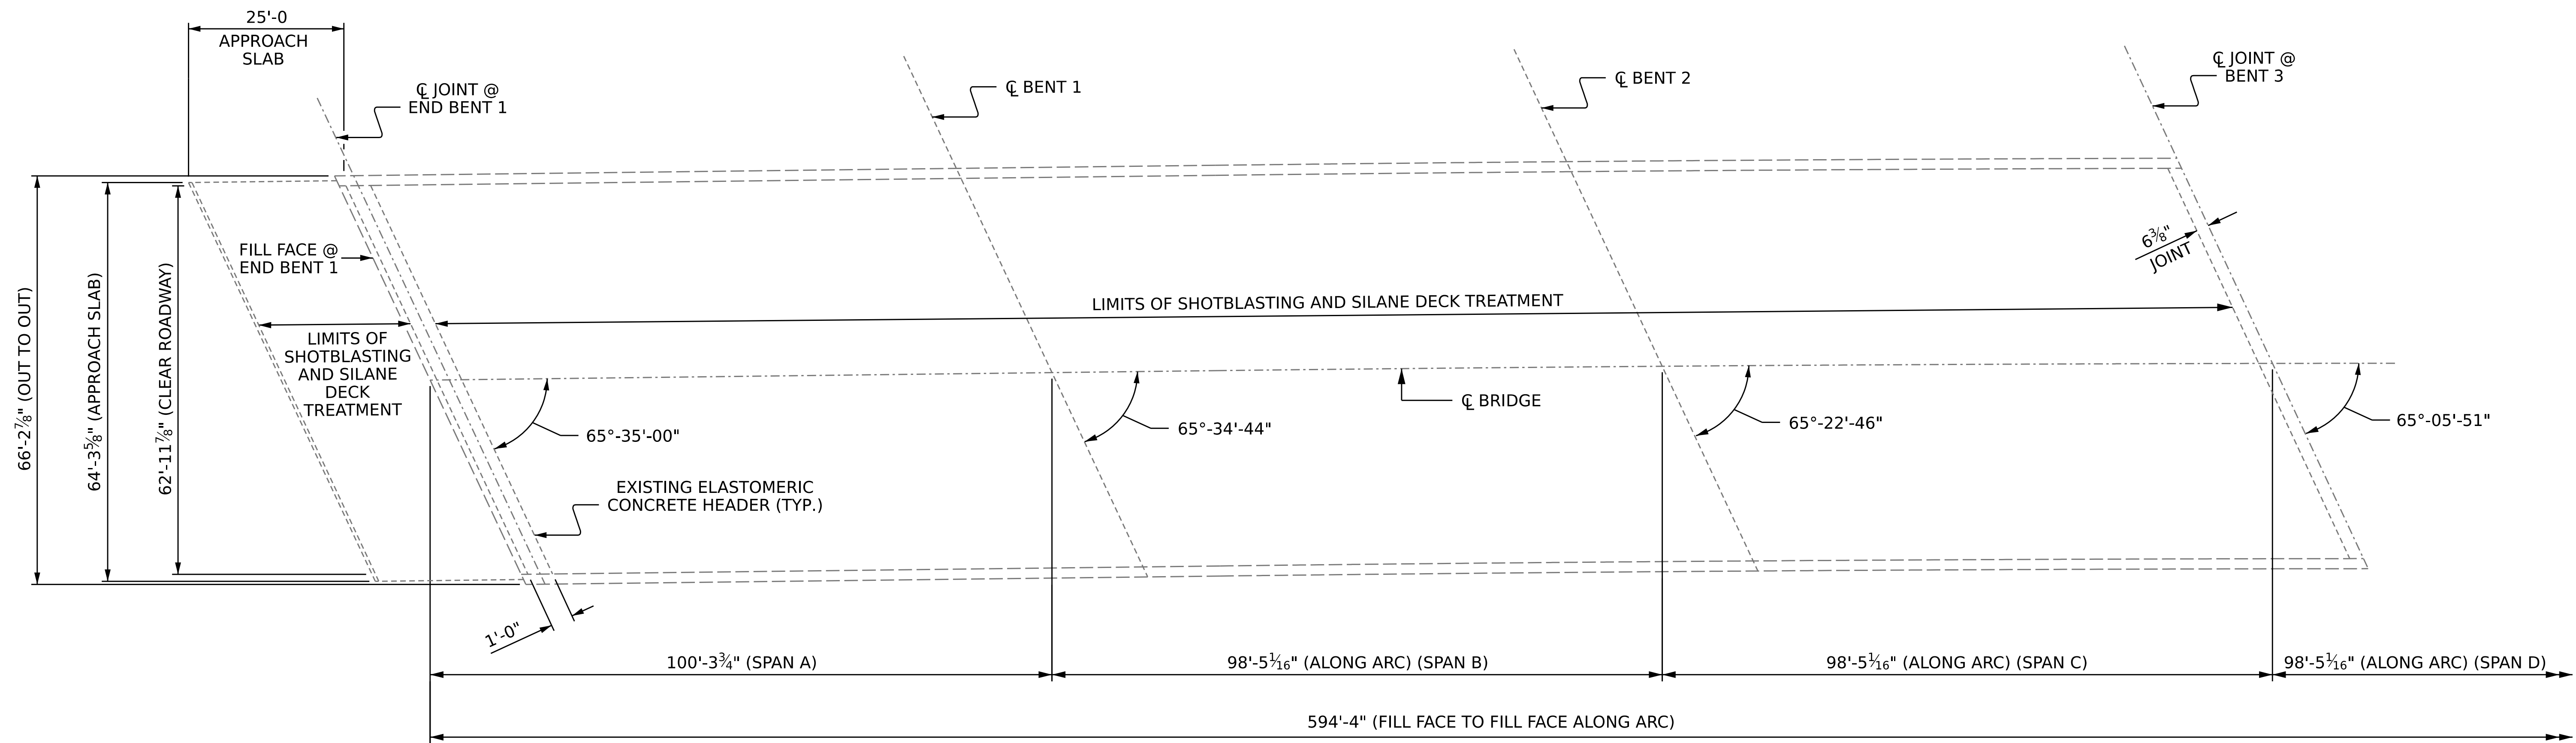

PLAN OF SPANS

PROJECT NO. **15BPR.58**
CUMBERLAND COUNTY
 BRIDGE NO. **250352**

SHEET 1 OF 2



STATE OF NORTH CAROLINA
 DEPARTMENT OF TRANSPORTATION
 RALEIGH
SILANE DECK TREATMENT

DRAWN BY : G. AYES DATE : 8/2022
 CHECKED BY : A. G. ABRAHA DATE : 10/2022
 DESIGN ENGINEER OF RECORD: _____ DATE : _____

DOCUMENT NOT CONSIDERED
 FINAL UNLESS ALL
 SIGNATURES COMPLETED

| REVISIONS | | | | | | SHEET NO. |
|-----------|-----|-------|-----|-----|-------|--------------|
| NO. | BY: | DATE: | NO. | BY: | DATE: | S3-3 |
| 1 | | | 3 | | | TOTAL SHEETS |
| 2 | | | 4 | | | 4 |