




REPAIR KEY

-  - SHOTBLASTING AND SILANE DECK TREATMENT
-  - CONCRETE DECK REPAIR FOR SILANE DECK TREATMENT

SUMMARY OF QUANTITIES FOR SPANS D-E-F & APPROACH SLAB 2

	ESTIMATE	ACTUAL
SHOTBLASTING BRIDGE DECK	2,230.2 SY	
SILANE DECK TREATMENT	2,230.2 SY	
CONCRETE DECK REPAIR FOR SILANE DECK TREATMENT	1.0 SF	

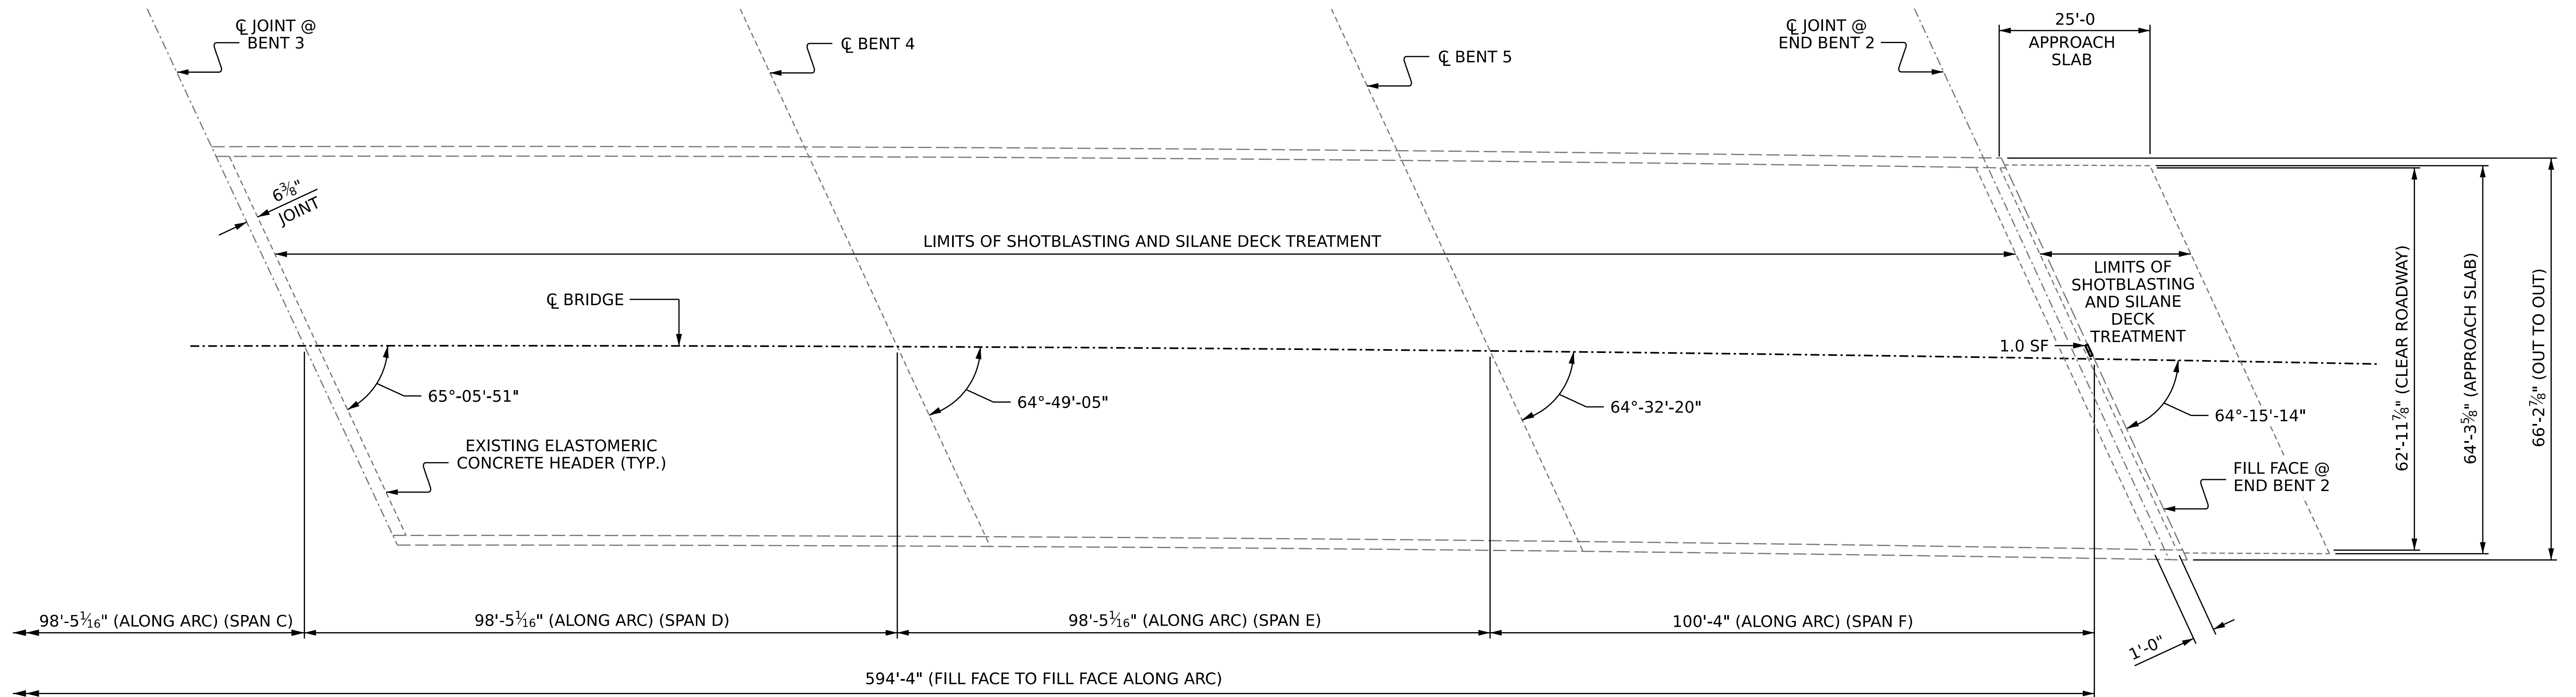

PLAN OF SPANS

PROJECT NO. **15BPR.58**
CUMBERLAND COUNTY
 STATION: **250352**

SHEET 2 OF 2



STATE OF NORTH CAROLINA
 DEPARTMENT OF TRANSPORTATION
 RALEIGH

SILANE DECK TREATMENT

DRAWN BY : **G. AYES** DATE : **8/2022**
 CHECKED BY : **A. G. ABRAHA** DATE : **10/2022**
 DESIGN ENGINEER OF RECORD: _____ DATE : _____

DOCUMENT NOT CONSIDERED FINAL UNLESS ALL SIGNATURES COMPLETED

REVISIONS						SHEET NO.
NO.	BY:	DATE:	NO.	BY:	DATE:	S3-4
1			3			TOTAL SHEETS
2			4			4