


SECTION ALONG Q BRIDGE

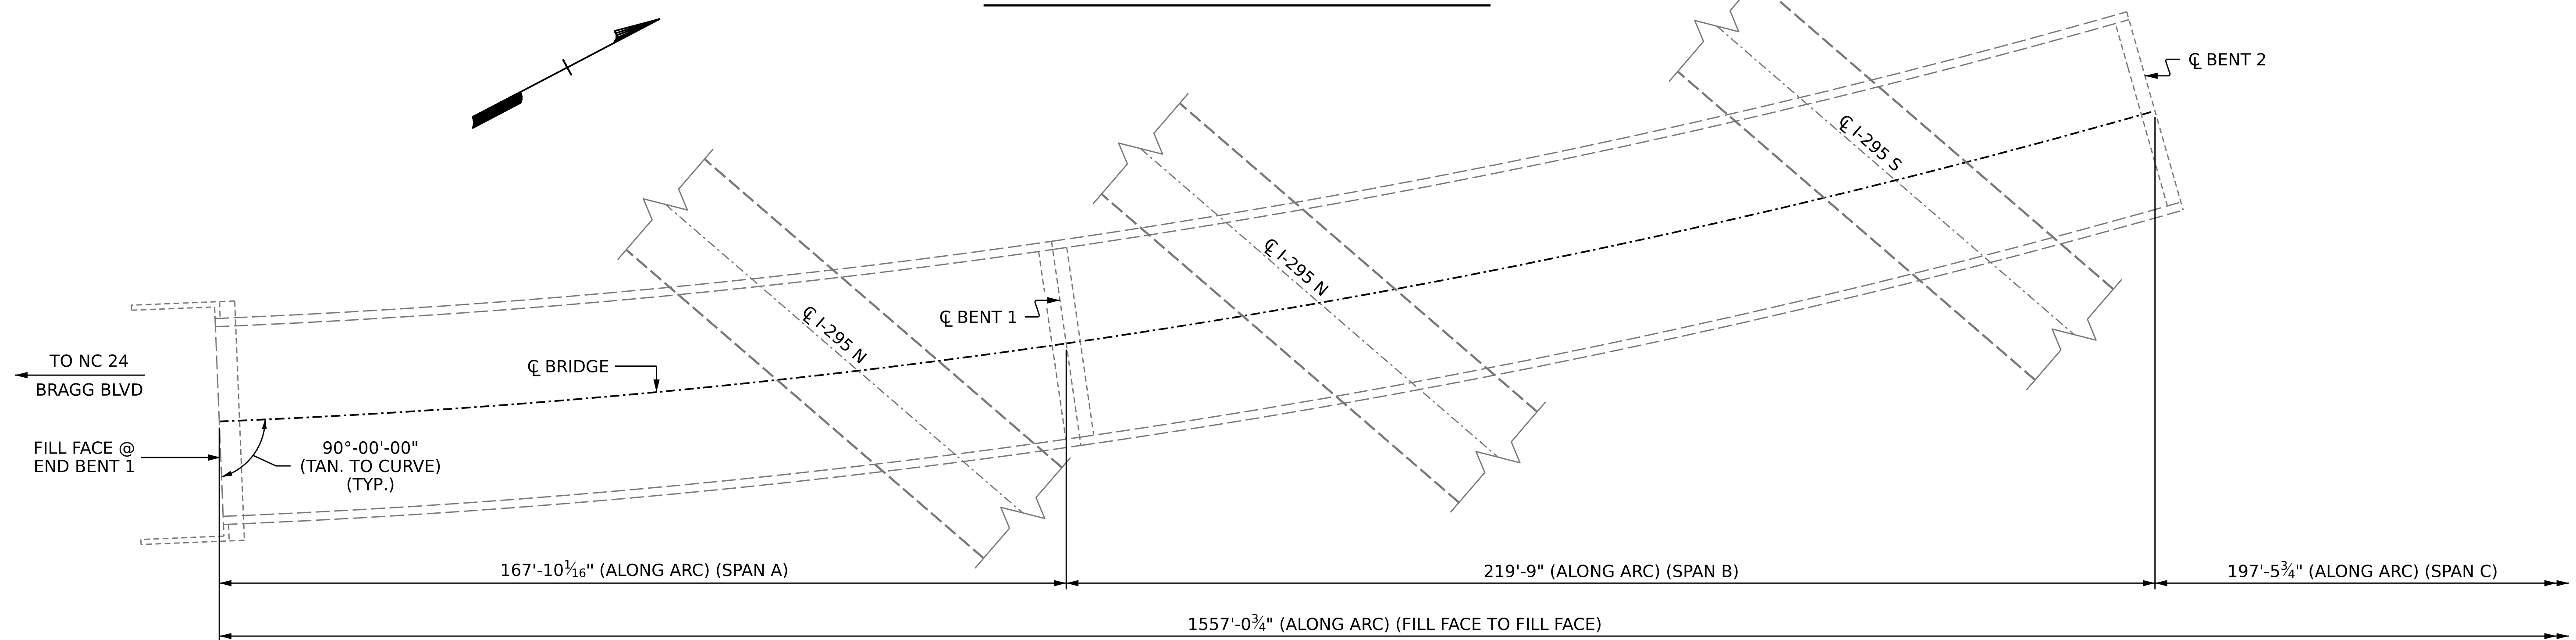


PLAN

(FOOTINGS, COLUMNS AND PILES NOT SHOWN IN PLAN VIEW FOR CLARITY)

PROJECT NO. **15BPR.58**
CUMBERLAND COUNTY
 BRIDGE NO. **250362**

SHEET 1 OF 4

STATE OF NORTH CAROLINA
 DEPARTMENT OF TRANSPORTATION
 RALEIGH
GENERAL DRAWING
 FOR BRIDGE ON I-295 FLYOVER
 RAMP OVER I-295 AND NC 210
 BETWEEN NC 24 & NC 87/NC 210

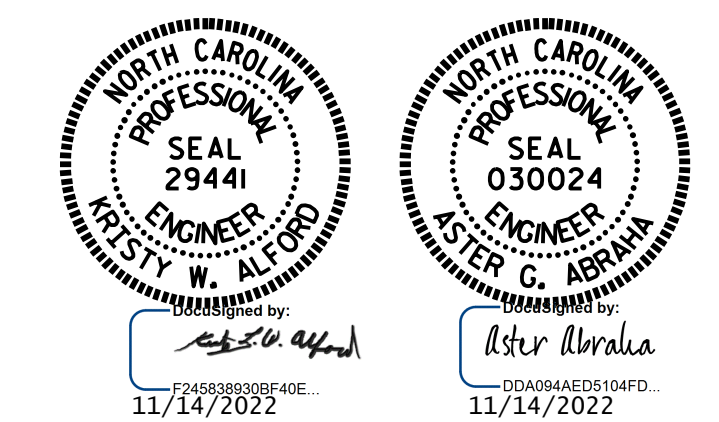

NOTES

- GENERAL DRAWING INFORMATION IS TAKEN FROM THE ORIGINAL PLANS AND INSPECTION REPORT DATED 12/28/2021.
- BRIDGE ORIENTATION CONFORMS TO THE ORIGINAL BRIDGE PLANS.

SCOPE OF WORK

- PREPARE BRIDGE DECK BY SHOTBLASTING METHODS.
- PLACE SILANE DECK TREATMENT.

DRAWN BY : G. AYES DATE : 10/2021
 CHECKED BY : A. G. ABRAHA DATE : 10/2022
 DESIGN ENGINEER OF RECORD: _____ DATE : _____

DOCUMENT NOT CONSIDERED
 FINAL UNLESS ALL
 SIGNATURES COMPLETED

REVISIONS						SHEET NO.
NO.	BY:	DATE:	NO.	BY:	DATE:	S4-1
1			3			TOTAL SHEETS
2			4			9