

SPAN D

SPAN E


SPAN F

SPAN G



EXP. EXP.

EXP.

FIX.

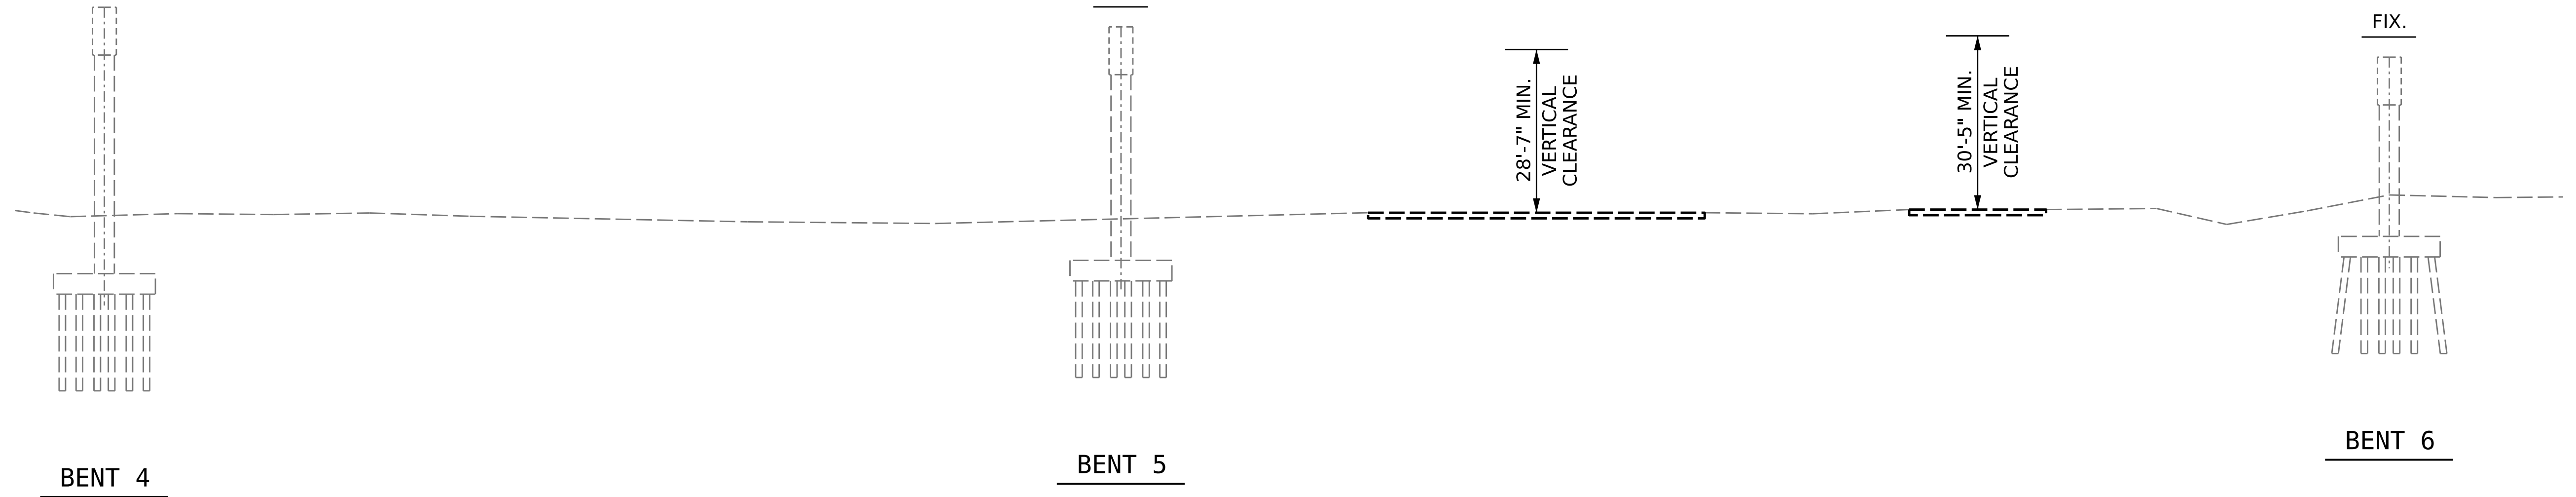

**SECTION ALONG  $\phi$  BRIDGE**

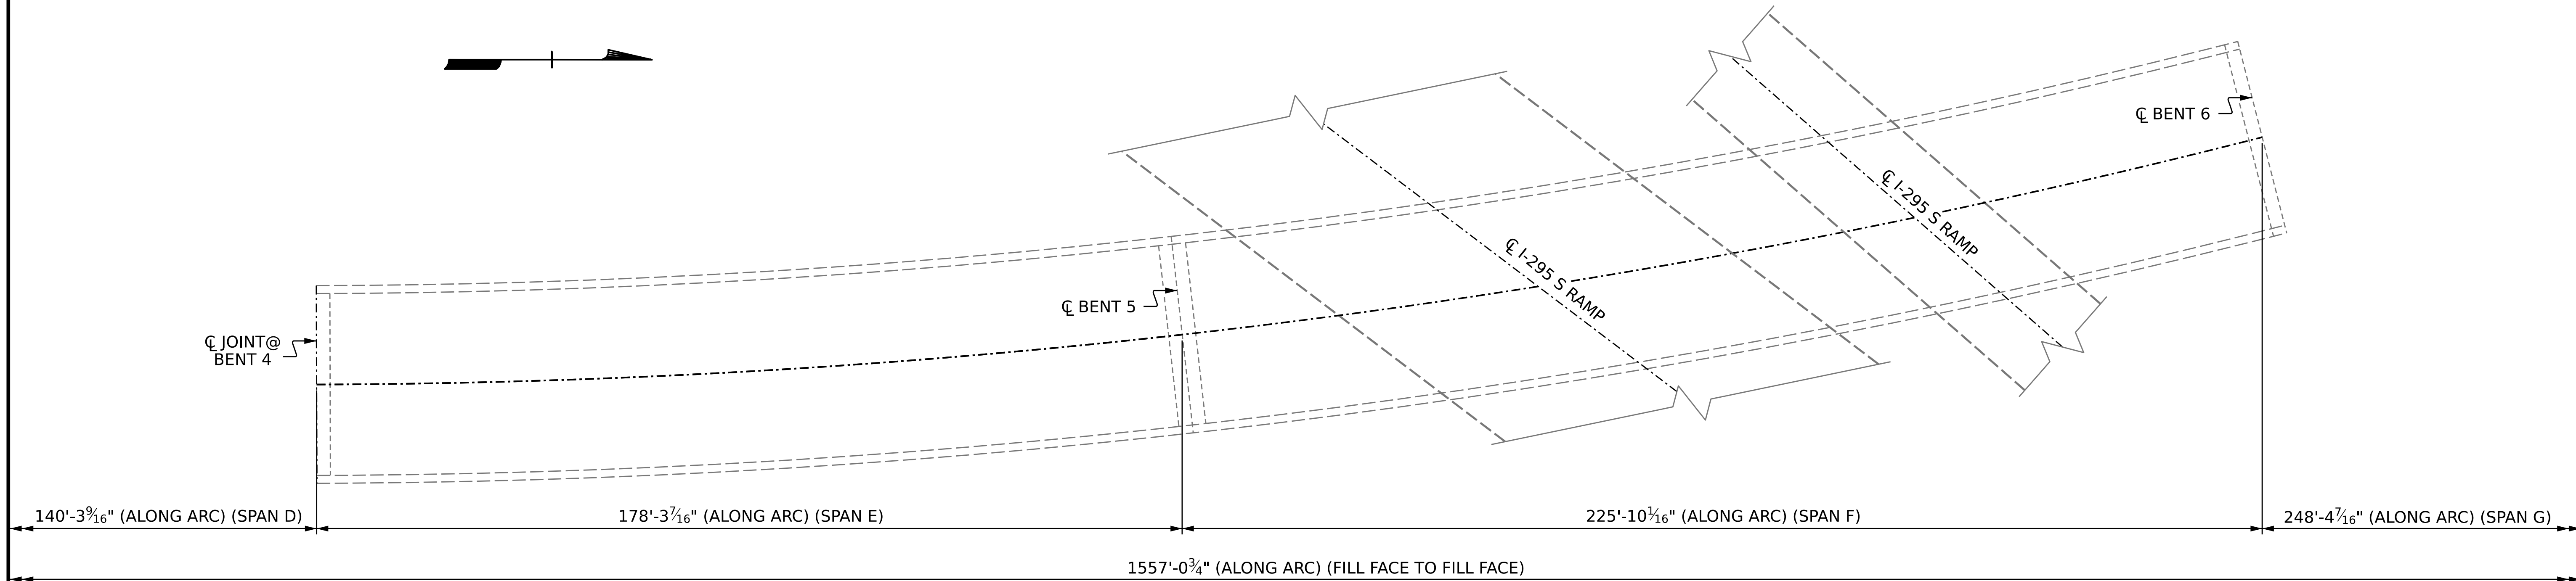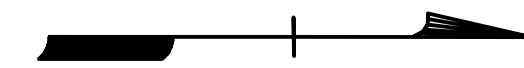

**PLAN**

(FOOTINGS, COLUMNS AND PILES NOT SHOWN IN PLAN VIEW FOR CLARITY)


PROJECT NO. **15BPR.58**  
**CUMBERLAND** COUNTY  
 BRIDGE NO. **250362**

SHEET 3 OF 4

STATE OF NORTH CAROLINA  
 DEPARTMENT OF TRANSPORTATION  
 RALEIGH

**GENERAL DRAWING**

FOR BRIDGE ON I-295 FLYOVER  
 RAMP OVER I-295 AND NC 210  
 BETWEEN NC 24 & NC 87/NC 210

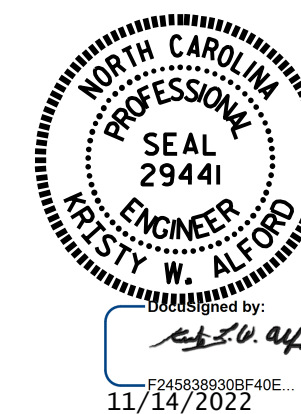

DRAWN BY : G. AYES DATE : 10/2021  
 CHECKED BY : A. G. ABRAHA DATE : 10/2022  
 DESIGN ENGINEER OF RECORD: \_\_\_\_\_ DATE : \_\_\_\_\_

DOCUMENT NOT CONSIDERED  
 FINAL UNLESS ALL  
 SIGNATURES COMPLETED

REVISIONS						SHEET NO.
NO.	BY:	DATE:	NO.	BY:	DATE:	S4-3
1			3			TOTAL SHEETS
2			4			9