




**REPAIR KEY**

-  - SHOTBLASTING AND SILANE DECK TREATMENT
-  - CONCRETE DECK REPAIR FOR SILANE DECK TREATMENT

**SUMMARY OF QUANTITIES FOR SPANS C AND D**

	ESTIMATE	ACTUAL
SHOTBLASTING BRIDGE DECK	1,405.0 SY	
SILANE DECK TREATMENT	1,405.0 SY	
CONCRETE DECK REPAIR FOR SILANE DECK TREATMENT	1.0 SF	

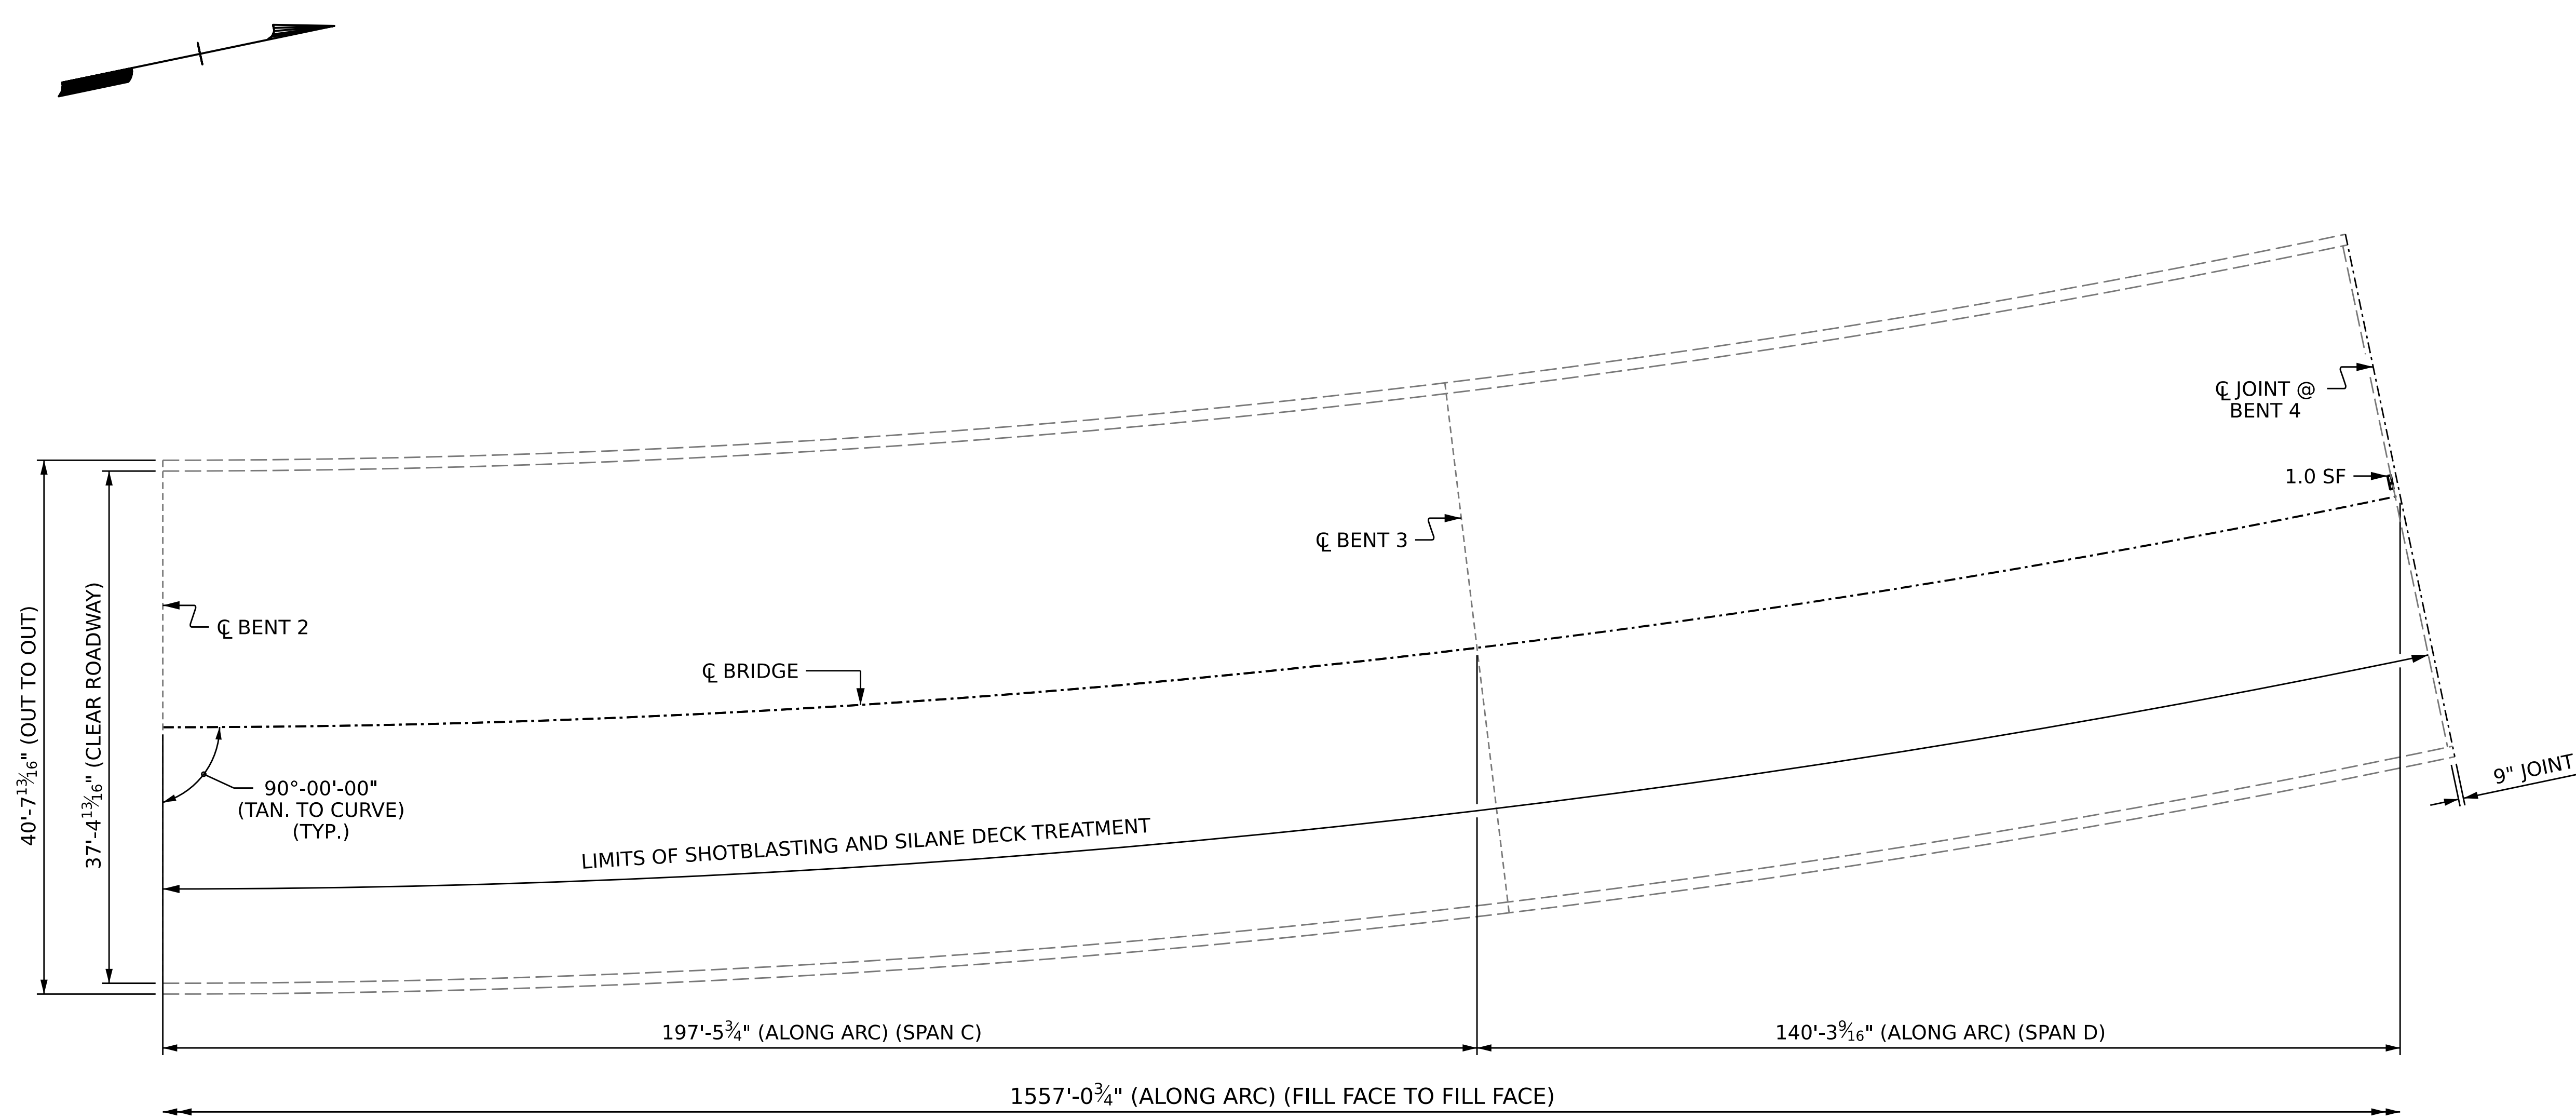

**PLAN OF SPANS**

PROJECT NO. **15BPR.58**  
**CUMBERLAND** COUNTY  
 BRIDGE NO. **250362**

SHEET 2 OF 4

STATE OF NORTH CAROLINA  
 DEPARTMENT OF TRANSPORTATION  
 RALEIGH

**PLAN OF SPAN C & D**



DRAWN BY : G. AYES DATE : 8/2022  
 CHECKED BY : A. G. ABRAHA DATE : 10/2022  
 DESIGN ENGINEER OF RECORD: \_\_\_\_\_ DATE : \_\_\_\_\_

DOCUMENT NOT CONSIDERED  
 FINAL UNLESS ALL  
 SIGNATURES COMPLETED

REVISIONS						SHEET NO.
NO.	BY:	DATE:	NO.	BY:	DATE:	S4-7
1			3			TOTAL SHEETS
2			4			9