




REPAIR KEY

-  - SHOTBLASTING AND SILANE DECK TREATMENT
-  - CONCRETE DECK REPAIR FOR SILANE DECK TREATMENT

SUMMARY OF QUANTITIES FOR SPANS E AND F

	ESTIMATE	ACTUAL
SHOTBLASTING BRIDGE DECK	1,681.2 SY	
SILANE DECK TREATMENT	1,681.2 SY	
CONCRETE DECK REPAIR FOR SILANE DECK TREATMENT	0 SF	

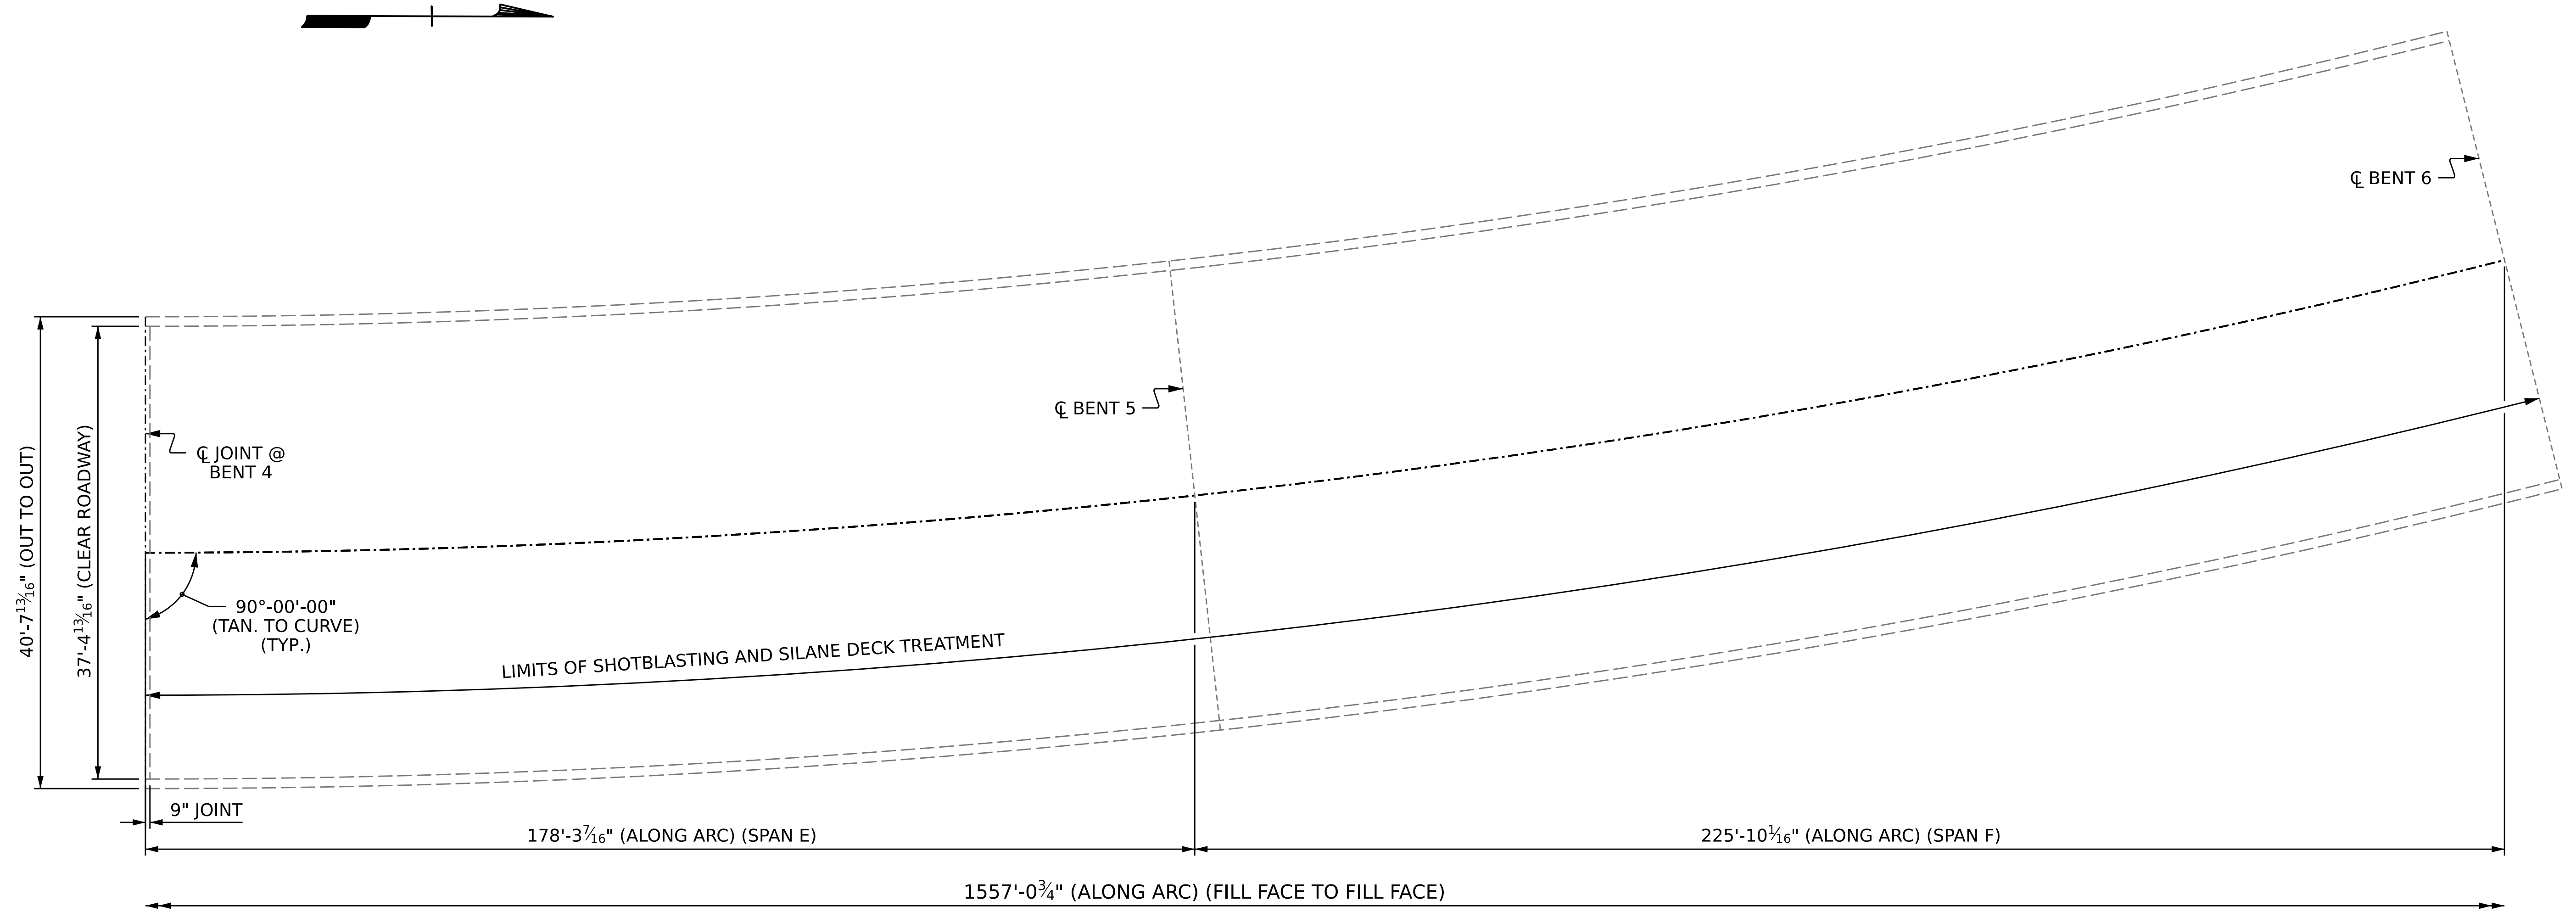

PLAN OF SPANS

PROJECT NO. **15BPR.58**
CUMBERLAND COUNTY
 BRIDGE NO. **250362**

SHEET 3 OF 4

STATE OF NORTH CAROLINA
 DEPARTMENT OF TRANSPORTATION
 RALEIGH

PLAN OF SPAN E & F



DRAWN BY : G. AYES DATE : 8/2022
 CHECKED BY : A. G. ABRAHA DATE : 10/2022
 DESIGN ENGINEER OF RECORD: _____ DATE : _____

DOCUMENT NOT CONSIDERED
 FINAL UNLESS ALL
 SIGNATURES COMPLETED

REVISIONS						SHEET NO.
NO.	BY:	DATE:	NO.	BY:	DATE:	S4-8
1			3			TOTAL SHEETS
2			4			9